

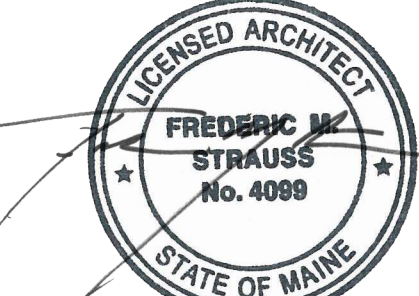


©2011 STARBUCKS COFFEE COMPANY

STARBUCKS COFFEE COMPANY
 2401 UTAH AVENUE SOUTH
 SEATTLE, WASHINGTON 98134
 (206) 318-1575

THESE DRAWINGS AND SPECIFICATIONS ARE CONFIDENTIAL AND SHALL REMAIN THE SOLE PROPERTY OF STARBUCKS CORPORATION, WHICH IS THE OWNER OF THE COPYRIGHT IN THIS WORK. THEY SHALL NOT BE REPRODUCED (IN WHOLE OR IN PART), SHARED WITH THIRD PARTIES OR USED IN ANY MANNER ON OTHER PROJECTS OR EXTENSIONS TO THIS PROJECT WITHOUT THE PRIOR WRITTEN CONSENT OF STARBUCKS CORPORATION. THESE DRAWINGS AND SPECIFICATIONS ARE INTENDED TO EXPRESS DESIGN INTENT FOR A PROTOTYPICAL STARBUCKS STORE (WHICH IS SUBJECT TO CHANGE AT ANY TIME) AND DO NOT REFLECT ACTUAL SITE CONDITIONS. NEITHER PARTY SHALL HAVE ANY OBLIGATION NOR LIABILITY TO THE OTHER (EXCEPT STATED ABOVE) UNTIL A WRITTEN AGREEMENT IS FULLY EXECUTED BY BOTH PARTIES.

T | P | G
 ARCHITECTURE
TPG Architecture, LLP
 360 Park Avenue, South, New York, New York 10010
 212 768 0800 212 768 1597 fax
 www.tpgarchitecture.com

Frederic M. Strauss

 ME License No. 4099
 Architect of Record

| Revision Schedule | | | |
|-------------------|------|----|-------------|
| Rev | Date | By | Description |
| | | | |
| | | | |
| | | | |
| | | | |

PROJECT NAME:
NORTHGATE PLAZA
 PROJECT ADDRESS:
**91 AUBURN STREET,
 PORTLAND ME 04103**

STORE #: 2830
 PROJECT #: 22764-021
 CONCEPT:
 PALETTE:
 ISSUE DATE: 12/19/2013
 DESIGN MANAGER: Eta Kliger
 LEED® AP:
 PRODUCTION DESIGNER: AH
 CHECKED BY: Allison Stadnyck

SHEET TITLE:
SCHEDULES

SCALE:

SHEET NUMBER:
1-6002

| WALL BASE SCHEDULE - "B" | | | | |
|--------------------------|--------------|--------------------------------------|-------|--------------------------|
| DESIGN ID | LENGTH | DESCRIPTION | RESP. | COMMENTS |
| TILE BASE | | | | |
| 11403 | 43' - 7 1/4" | TILE BASE - JACKSON NERO - COVE BASE | WH | Grout: Latcrete 45 Raven |

| WALL TREATMENT (AREA) SCHEDULE - "Q" | | | | |
|--------------------------------------|--------|---|-------|--|
| DESIGN ID | AREA | DESCRIPTION | RESP. | COMMENTS |
| 12811 | 102 SF | Pratt & Larson Ceramics, Glazed Ceramic Tile, Mottled Orange - 2x8in 50x205mm | VD | Mfr: Pratt & Larson Ceramics, Glazed Ceramic Tile, Color: Mottled Orange, http://www.http://prattandlarsen.com/ Grout # 45 Raven |
| X0610 | 161 SF | VINYL - WAINSCOT - ASPERO: CAFE | VD | Mfr: TRI-KES, Type II Wallcovering, Vinyl Aspero, Color: TRI-AO-10, Cafe |

| WALL TREATMENT (LENGTH) SCHEDULE - "R" | | | | |
|--|--------------|---|-------|---|
| DESIGN ID | LENGTH | DESCRIPTION | RESP. | COMMENTS |
| CHAIR RAIL | | | | |
| X0612 | 73' - 1 1/2" | CHAIR RAIL - 4IN 100MM AT 36IN 915MM AFF - Chair Rail to match WD0020 | VD | SEE CASEWORK FINISH SCHEDULE FOR MATERIAL |

| FLOOR TREATMENT SCHEDULE - "T" | | | | |
|--------------------------------|-------|------------------------------------|-------|---|
| DESIGN ID | AREA | DESCRIPTION | RESP. | COMMENTS |
| CARPET | | | | |
| 12231 | 28 SF | Walk off Mat- Treadline - Charcoal | GC | GRAND ENTRANCE - TREADLINE, COLOR: CHARCOAL, CONTACT: WWW.GRANDENTRANCE.COM, (888) 424-6287 |

| CEILING TREATMENT SCHEDULE - "U" | | | | |
|----------------------------------|--------|---|-------|--|
| DESIGN ID | AREA | DESCRIPTION | RESP. | COMMENTS |
| Paint | | | | |
| SW7033 | 353 SF | SW - Brainstorm Bronze SW7033; AKZO NOBEL - Monterey 10YY 14/080; NCS - S 6010-Y10R | GC | SW use CP-1 Primer; Refer Elevations for Location. |

| CASEWORK SCHEDULE - "C" | | | | |
|-------------------------|-------|--|-------|--|
| DESIGN ID | COUNT | DESCRIPTION | RESP. | COMMENTS |
| 12845 | 2 | Light Valance Conceal Panel | VD | Light Valance Conceal Panel |
| 13331 | 2 | Merch Bay Unit | WH | Not provided by Casework vendor |
| CABINET | | | | |
| 11902 | 1 | CABINET - UPPER CUBBY - 28X16X15IN 700X405X375MM | VD | |
| 11971 | 1 | CABINET - SINK OR ICE BIN - 15IN 380MM | VD | |
| 11972 | 1 | CABINET - ESPRESSO - 24IN 610MM | VD | |
| 11977 | 9 | CABINET - UPPER CUBBY - 24X16X21IN 610X405X335MM | VD | |
| 12007 | 1 | CABINET - SINK OR ICE BIN - 24IN 610MM | VD | |
| 12050 | 1 | CABINET - POS BRIDGE FOR SAFE - 22X27IN 560X685MM | VD | |
| 12094 | 1 | CABINET - CBS ICE BIN CORNER - 31IN 785MM | VD | |
| 12098 | 1 | CABINET - BREW GRIND - 24IN 610MM | VD | |
| 12111 | 2 | CABINET - POS - 22IN 560MM | VD | |
| X0200 | 2 | CABINET - UPPER CUBBY - 13X16X21IN 330X405X335MM | VD | |
| CAFE | | | | |
| 11962 | 1 | CONDIMENT CART TOP SOLID SURFACE - 59IN 1500MM | VD | |
| 12008 | 1 | CONDIMENT CART PAN - 38X11IN 965X280MM | VD | |
| 12019 | 1 | CONDIMENT CART BASE - 59IN 1500MM | VD | |
| 12023 | 1 | CONDIMENT CART SUGAR DISPENSER | VD | |
| 12296 | 2 | MERCH BAY UNIT BACK PANEL METAL MESH | WH | NOT PROVIDED BY CASEWORK VENDOR |
| 13191 | 2 | MERCH BAY UNIT END PANELS METAL MESH | WH | NOT PROVIDED BY CASEWORK VENDOR |
| COUNTERTOP | | | | |
| 11898 | 1 | COUNTERTOP - ESPRESSO WING RINSE SINK STAINLESS - LH | VD | |
| 12035 | 1 | COUNTERTOP - POS SOLID SURFACE - 66IN 1675MM | VD | |
| 12088 | 1 | COUNTERTOP - ESPRESSO MAIN STAINLESS - LH | VD | |
| 12120 | 1 | COUNTERTOP - HANDOFF SOLID SURFACE - LH - 30X35IN 760X890MM | VD | |
| X0203 | 2 | COUNTERTOP - CUSTOM TOP CAP SOLID SURFACE - FINISH TO MATCH CP0005 | VD | PROVIDED BY CASEWORK VENDOR |
| X0205 | 1 | COUNTERTOP - CBS SOLID SURFACE - LH | VD | |
| DIEWALL | | | | |
| 11908 | 1 | DIEWALL - HANDOFF SUPPORT - LH - 31X19IN 795X490MM | VD | |
| 12097 | 1 | DIEWALL - ESPRESSO - LH - 121IN 3075MM | VD | |
| X0204 | 1 | DIEWALL - ESPRESSO TOP CAP - LH - 121IN 3075MM | VD | LIVE EDGE |
| OTHER | | | | |
| 11155 | 2 | ESPRESSO MACHINE PUMP MOUNT - 10X10IN 255X255MM | VD | |
| 11885 | 1 | POS CASH CORRAL DOUBLE - 40IN 1015MM | VD | OPTIONAL CASH CORRAL. DESIGN TO VERIFY IF REQUIRED. |
| 12100 | 4 | ESPRESSO COUNTERTOP SUPPORT LEG STAINLESS | VD | |
| 12816 | 5 | FRENCH CLEAT - VARIABLE TO 96IN 2440MM | VD | DESIGNER TO VERIFY QUANTITY. PROVIDE OVERALL LENGTH REQUIRED |
| PANEL | | | | |
| 11934 | 1 | PANEL - ESPRESSO - LH - 121IN 3075MM | VD | |
| X0201 | 1 | PANEL - POS - 66IN 1680MM | VD | |

| CW FINISH - NCS | | | |
|---|---|-------------|-------------|
| LOCATION | DESCRIPTION | FINISH CODE | COMMENTS |
| CONCEPT FINISH | | | |
| BACKBAR CASEWORK EXTERIOR | PLASTIC LAMINATE - AMBER HONEY W/ GRAIN | PL0013 | |
| BACKBAR COUNTERTOPS | COMPOSITE - BLACK W/ FLECKS | CP0005 | |
| BACKBAR STORAGE CUBBIES | PLASTIC LAMINATE - AMBER HONEY W/ GRAIN | PL0013 | |
| BACKBAR TILE | TILE: MOTTLED ORANGE | 12811 | |
| BASE TILE | JACKSON NERO | 11403 | |
| CHAIR RAIL THROUGHOUT CAFE | FINISH TO MATCH WD0020 | WD0020 | |
| CONDIMENT CART BACKSPLASH | COMPOSITE - BLACK W/ FLECKS | CP0005 | |
| CONDIMENT CART TOP | COMPOSITE - BLACK W/ FLECKS | CP0005 | |
| CONDIMENT CART, ETAGERE, MERCH BAY EXTERIOR | PLASTIC LAMINATE - AMBER HONEY W/ GRAIN | PL0013 | |
| ESPRESSO COUNTERTOPS | STAINLESS STEEL: #4 BRUSHED 16GA SST | | |
| ESPRESSO FINISH PANELS | WOOD | WD0020 | |
| ESPRESSO TOP CAP, LIVE EDGE | FINISH TO MATCH WD0020 | WD0020 | |
| ESPRESSO WING, HANDOFF FINISH PANELS | WOOD | WD0020 | |
| FINISH PANEL TRIM | HOT ROLLED STEEL WITH MATTE SEALER | | |
| FOOD CASE WALL CLADDING | WOOD | WD0020 | |
| FRONTLINE EXTERIOR CLADDING | WOOD | WD0020 | |
| POS, FRONTBAR COUNTERTOPS | COMPOSITE - BLACK W/ FLECKS | CP0005 | |
| MISCELLANEOUS FINISH | | | |
| CORE CASEWORK INTERIOR | PLASTIC LAMINATE - ALMOND (ST655-S) | | |
| ESPRESSO, POS, FRONTBAR CABINET BACK | PLASTIC LAMINATE - BLACK | | |
| HAND SINK COUNTERTOP | STAINLESS STEEL - #4 BRUSHED 16GA SST | | |
| OVER "BLACK" DUPLEX OUTLETS IN WAINSCOT, OCATIONS | SWITCHPLATE - PART #4752-112-CD VENETIAN BRONZE | | GC SUPPLIED |
| POS, FRONTBAR CABINET SIDE | PLASTIC LAMINATE - BLACK | | |

| CASEWORK MCS CABINET BASE OPTION SCHEDULE | | | |
|---|-------|-------------|---|
| DESIGN ID | COUNT | BASE OPTION | DESCRIPTION |
| 11971 | 1 | Other | CABINET - SINK OR ICE BIN - 15IN 380MM |
| 11972 | 1 | Other | CABINET - ESPRESSO - 24IN 610MM |
| 12007 | 1 | Other | CABINET - SINK OR ICE BIN - 24IN 610MM |
| 12050 | 1 | Box Base | CABINET - POS BRIDGE FOR SAFE - 22X27IN 560X685MM |
| 12098 | 1 | Box Base | CABINET - BREW GRIND - 24IN 610MM |
| 12111 | 2 | Box Base | CABINET - POS - 22IN 560MM |