


SIGN FAB®

WORKING FOR YOU!

***Note 1 set**

28625 HARVEST VIEW ROAD
STOUTLAND MO 65567
PHONE 800-544-6381
FAX 417-286-3350
E-MAIL GRAPHICS@SIGNFAB.COM

THIS PROOF DRAWING IS FOR YOUR REVIEW AND APPROVAL BEFORE FABRICATION BEGINS. SIGNED APPROVAL INDICATES THAT YOU HAVE READ AND APPROVE OF THE SPECIFICATIONS STATED. SIGN FAB WILL NOT BE RESPONSIBLE FOR ERRORS THAT COULD HAVE BEEN PREVENTED BY THE PROPER REVIEW OF THIS FORM. THANK YOU.

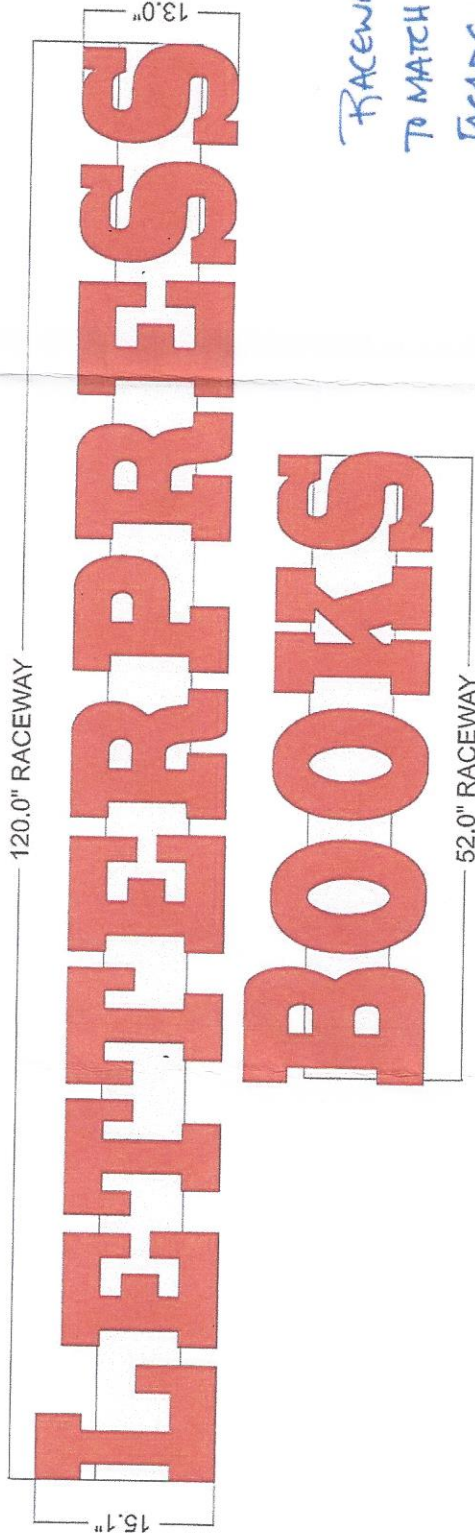

RACEWAY COLOR
TO MATCH EXISTING
FACADE COLOR.
JHS

Specs: One set preformed channel letters w/ plex faces and LED's - raceway mounted.
Face: 2447 white plex w/ digital print to match SW 6881 Cayenne applied.
Trim: 3/4" black.

Return: 5" pre-finished black / interiors painted white.
Illumination: Principal Fusion 2 series white LED's -PL-FS2-WH1-P.
Transformers: 60w/120v LED power supplies - rwy.

UL Specs: UL listed w/ UL labels.
Drain Holes: Yes.
Electrical Holes: to raceway.
Mounting Holes: to raceway.

Raceway info: EXTRUDED 7"H x 4.5"D x length above / disconnect switch / painted SW 6392 vital yellow.
Hardware: Standard extruded external mounting brackets. *Dotted to building*

| | | | |
|----------------------------|---------------|--|----------------------|
| Project: Letterpress Books | Job #: 151501 | Approved By: <i>J. J. H. J. April And Realty, LLC</i> | Date: <i>8/13/13</i> |
| Graphics by: DJ Chavez | Date: 8/12/13 | SIGNED APPROVAL OF ALL DRAWINGS MUST BE RECEIVED BEFORE PRODUCTION BEGINS. | |
| | | Notes/Changes: <i>PAGE 1 OF 2</i> | |