


ELECTRICAL

| | | |
|---------------|------------------|-------------------------------|
| LEDs: | 77 | GE - TETRA MAX RED, GERDMXWAS |
| POWER SUPPLY: | 1 | GE - GEPS12-60V-NA |
| AMPS: | 0.7 | AMPS |
| V.A.: | 120 | VOLTS |
| CIRCUITS: | 1-20 amp CIRCUIT | |
| | | WATTS: 84 |

TOLERANCE: ± 1/16" ON ALL DIMENSIONS



USE WHITE SILICONE TO CONCEAL LIGHT LEAKS

THIS SIGN TO BEAR THIS MARK

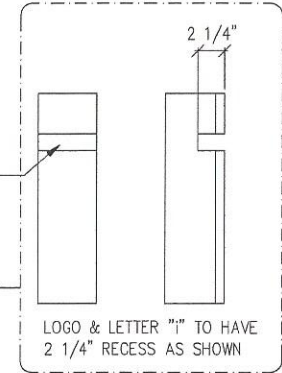

MOUNTING HOLE APPROX. LOCATION

ELECTRICAL FEED HOLE APPROX. LOCATION

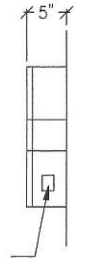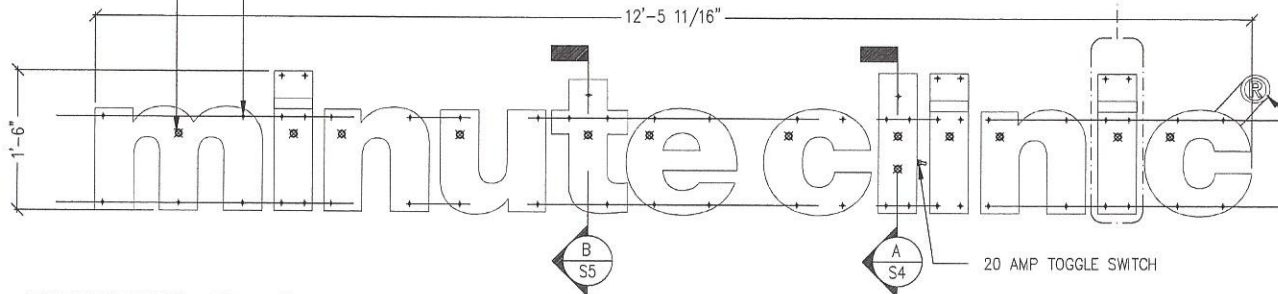

ELEVATIONS: ARTWORK

SCALE: 1/2"=1'-0"

| SECTION | ANCHOR TYPE | WALL TYPE | ANCHOR TYPE | WALL TYPE | ANCHOR TYPE | WALL TYPE |
|---------|--|------------|--|---|--|------------------------------|
| | | | | | | |
| | Ø1/2" SLEEVE ANCHOR (Ø3/8" BOLT), 2" MINIMUM EMBEDMENT | CMU, BRICK | Ø3/8" EXPANSION ANCHOR, 2 1/2" MINIMUM EMBEDMENT | PRE-CAST CONCRETE, CONCRETE | Ø3/8" LAG BOLT | WOOD BLOCKING, PLYWOOD |
| | | | Ø3/8" THREADED ROD | WOOD, CONCRETE BLOCK, EIFS WALL SYSTEMS | Ø3/8" THREADED ROD w/ ALUMINUM OR PVC COMPRESSION SLEEVE | EIFS WALL w/ FOAM INSULATION |
| | | | Ø3/8" TOGGLE BOLT (WING OR PIVOT ROD) | GLASS MATTE SHEATHING, PLYWOOD | | |

MOUNTING OPTIONS

SCALE: N.T.S.

DRAWN BY: MARISSA SCOTT
 CHECKED BY: RICARDO RODRIGUEZ
 DATE: 08/27/2013
 DATE: 08/29/2013



1418 ELMHURST RD.
 ELK GROVE VILLAGE
 ILLINOIS 60007

TITLE
 18" LED FACE LIT LINEAR RED 'minute clinic'

DRAWINGS ARE THE EXCLUSIVE PROPERTY OF ICON IDENTITY SOLUTIONS INC., ANY QUANTIFIED USE OR DUPLICATION IS NOT PERMITTED. THIS DESIGN IS INTENDED FOR USE BY THE ICON COMPANIES AND THEIR APPROVED VENDORS IN FABRICATION, ASSEMBLY AND INSTALLATION. ICON MAKES NO CLAIM TO ANY STRUCTURAL, ELECTRICAL, MECHANICAL OR FOUNDATION ENGINEERING IF THIS DESIGN IS USED OUTSIDE OF THE ICON COMPANIES AND THE APPROVED VENDORS.

DRAWING No.: CVS1403B
 REQUEST No.: 156086
 ESTIMATE No.:
 LOCATION: VARIOUS
 LOCATION No.:
 DRAWING SCALE: AS NOTED
 SHEET # 2