


**2 BASEMENT FLOOR PLAN**  
 SCALE: 1/16" = 1'-0"  
 4' 8' 16' 32'

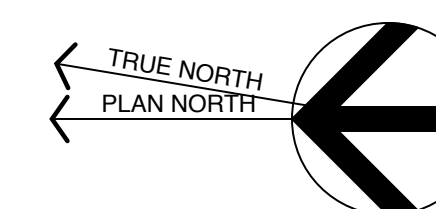

**1 GROUND FLOOR PLAN**  
 SCALE: 1/16" = 1'-0"  
 4' 8' 16' 32'

NOTE:  
 PLAN IS BASED ON FIELD MEASUREMENT OF  
 SELECTED EXISTING CONDITIONS AND  
 COMPILATION OF TENANT FIT-UP PLANS, AND  
 MAY NOT REFLECT CURRENT CONDITIONS.  
 VERIFY EXISTING DIMENSIONS AND  
 CONDITIONS IN THE FIELD BEFORE BEGINNING  
 ANY WORK ON THE BUILDING.



**Title**

MEASURED  
 FLOOR PLANS

**Scale:** 1/16" = 1'-0"

**Date:** 7/22/19

**Revisions**

**Sheet**

**A1**