


A3 KITCHEN LAYOUT

Kitchen Plan - Plan View
0000-5748-1445

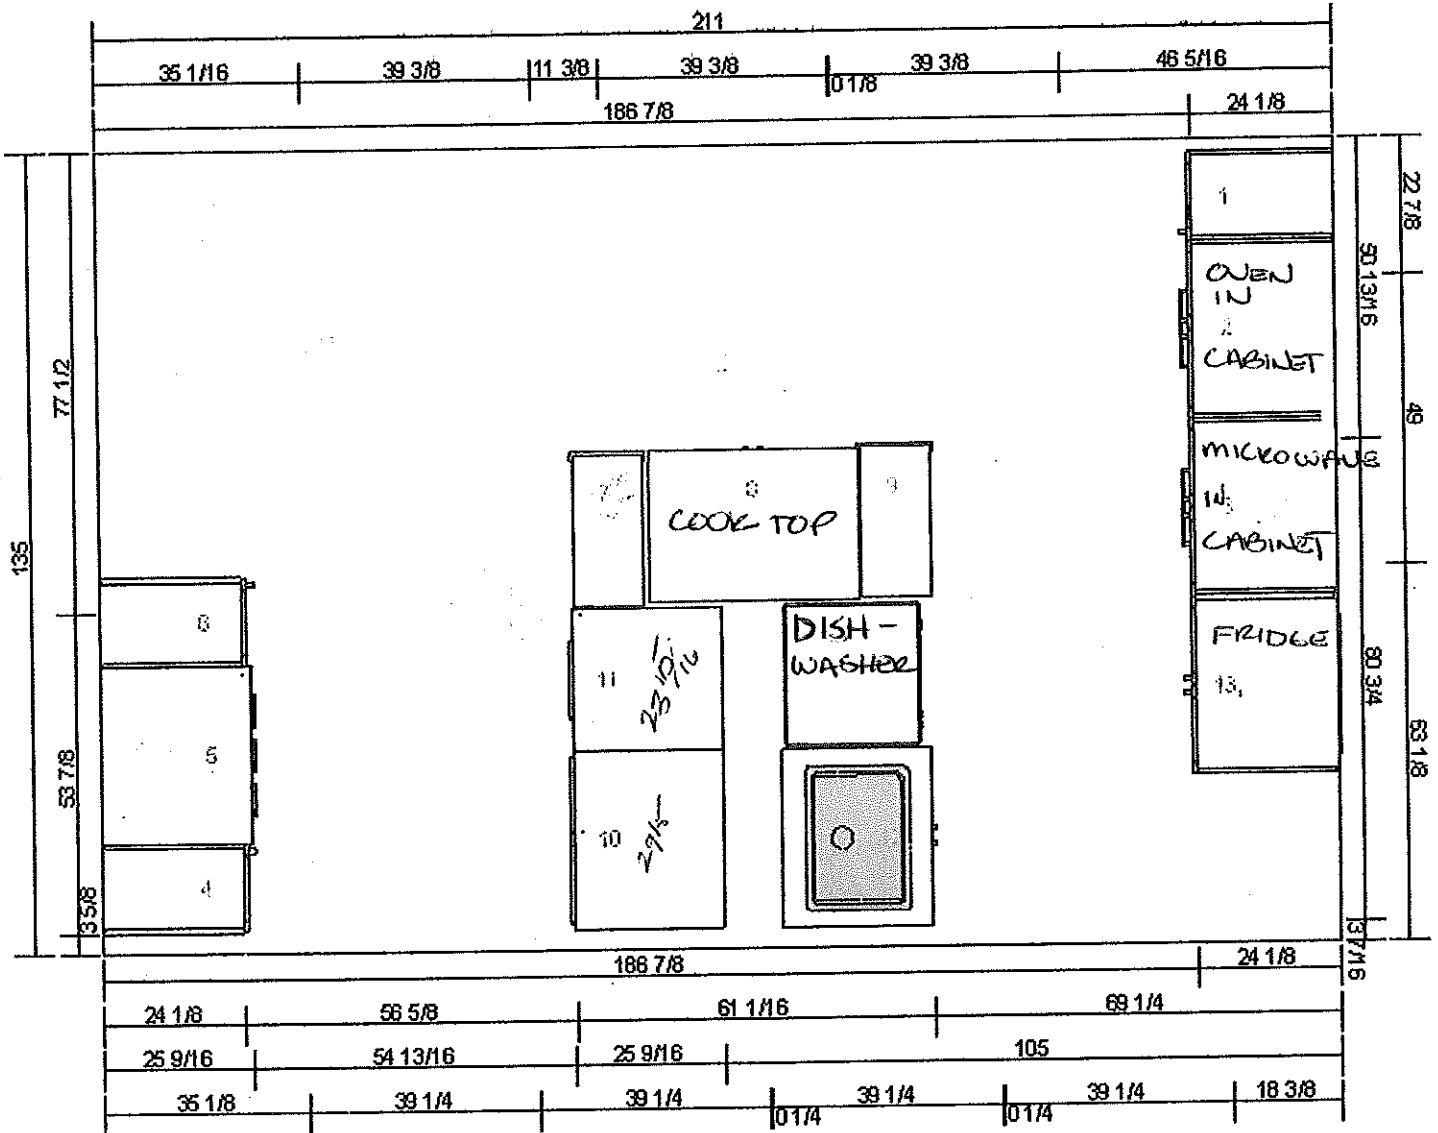

All measurement in inches

IKEA cannot accept any liability for the accuracy of measurements or furniture layout. Prices in this program are for products you collect from IKEA, take home and assemble yourself. All requested delivery, assembly and installation services are charged separately and not included in the price. Although we do try to ensure that the information in this program is correct, we apologise for any product alterations that may occur. All prices are valid until June 30, 2013