


## DOOR JAMB DETAIL

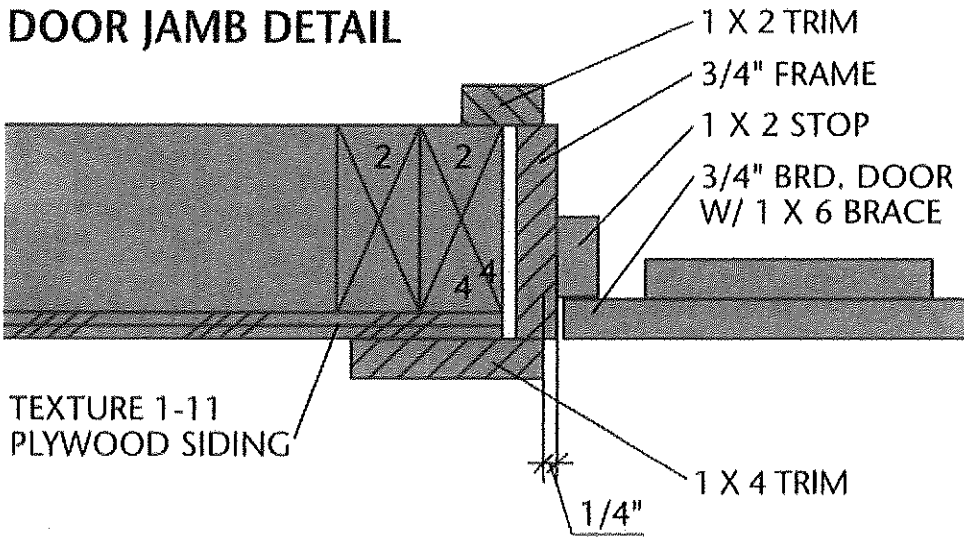

## GABLE OVERHANG DETAIL

