


EAVE DETAIL

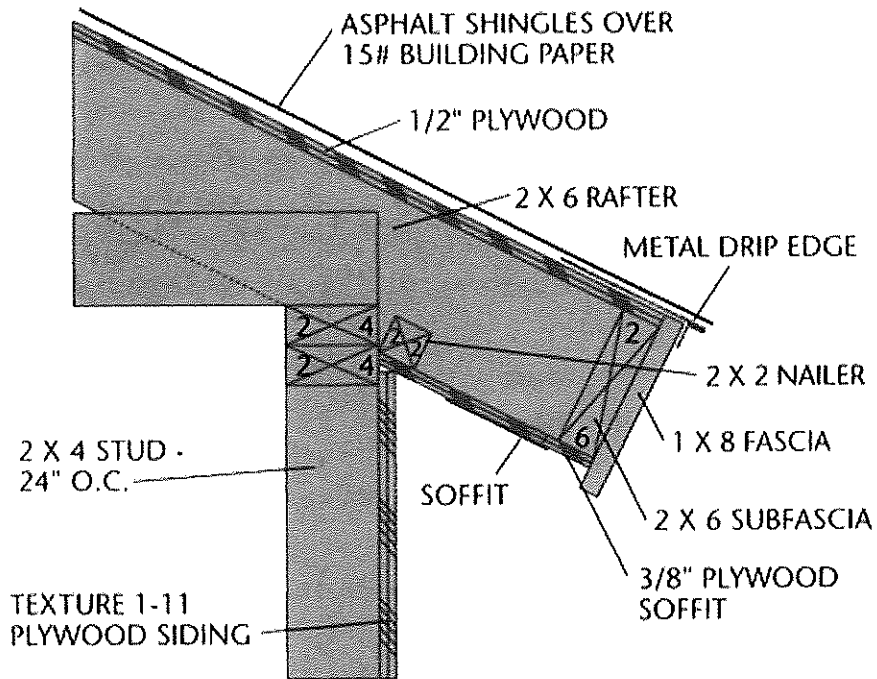

WINDOW JAMB DETAIL

