



# FLOOR FRAMING PLAN

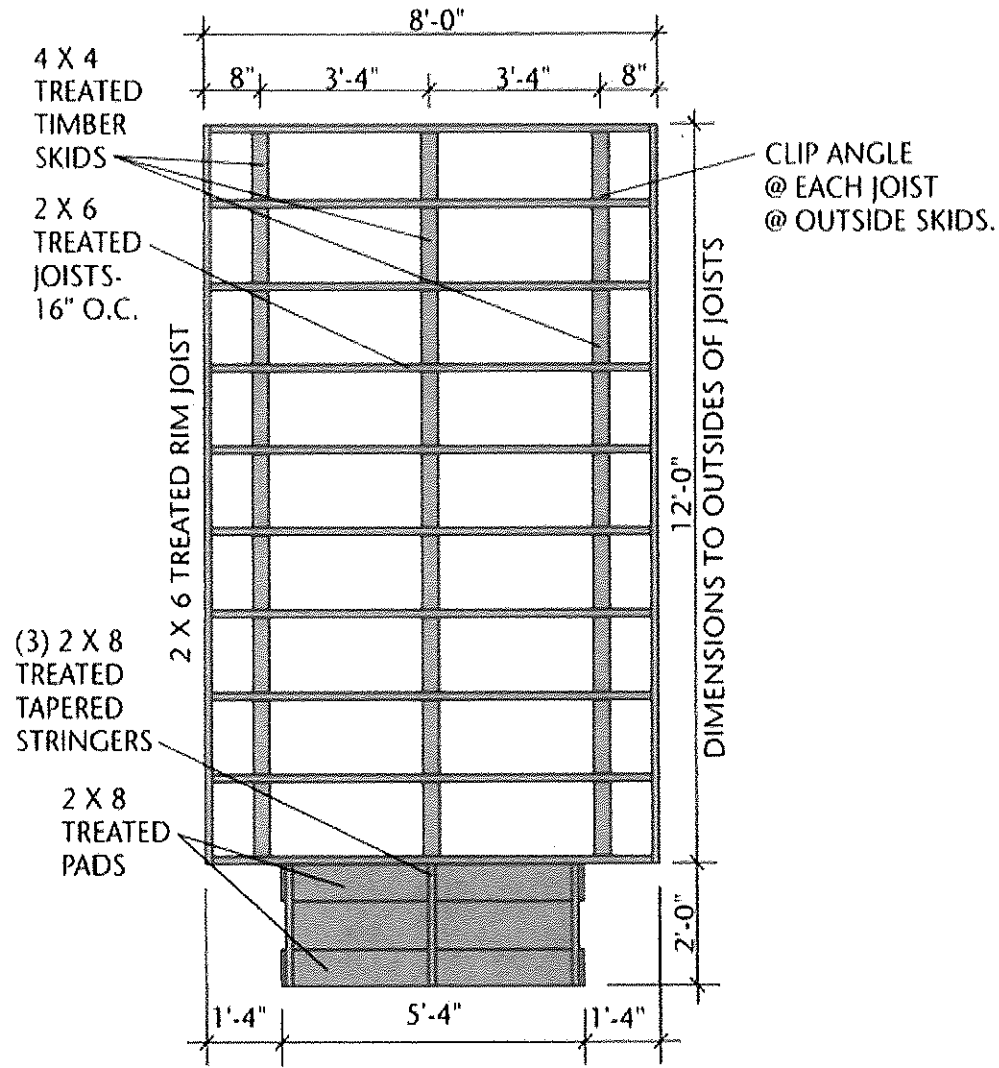

# FLOOR PLAN

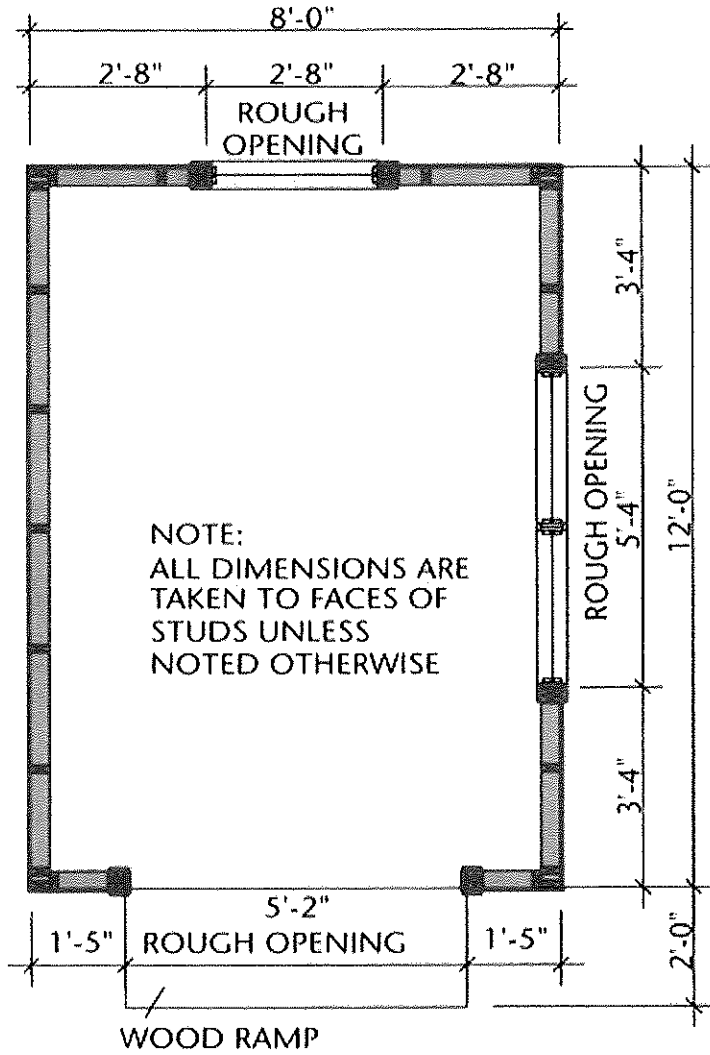

## FRONT ELEVATION

## LEFT SIDE ELEVATION

