


488 Allen Ave  
Portland, ME

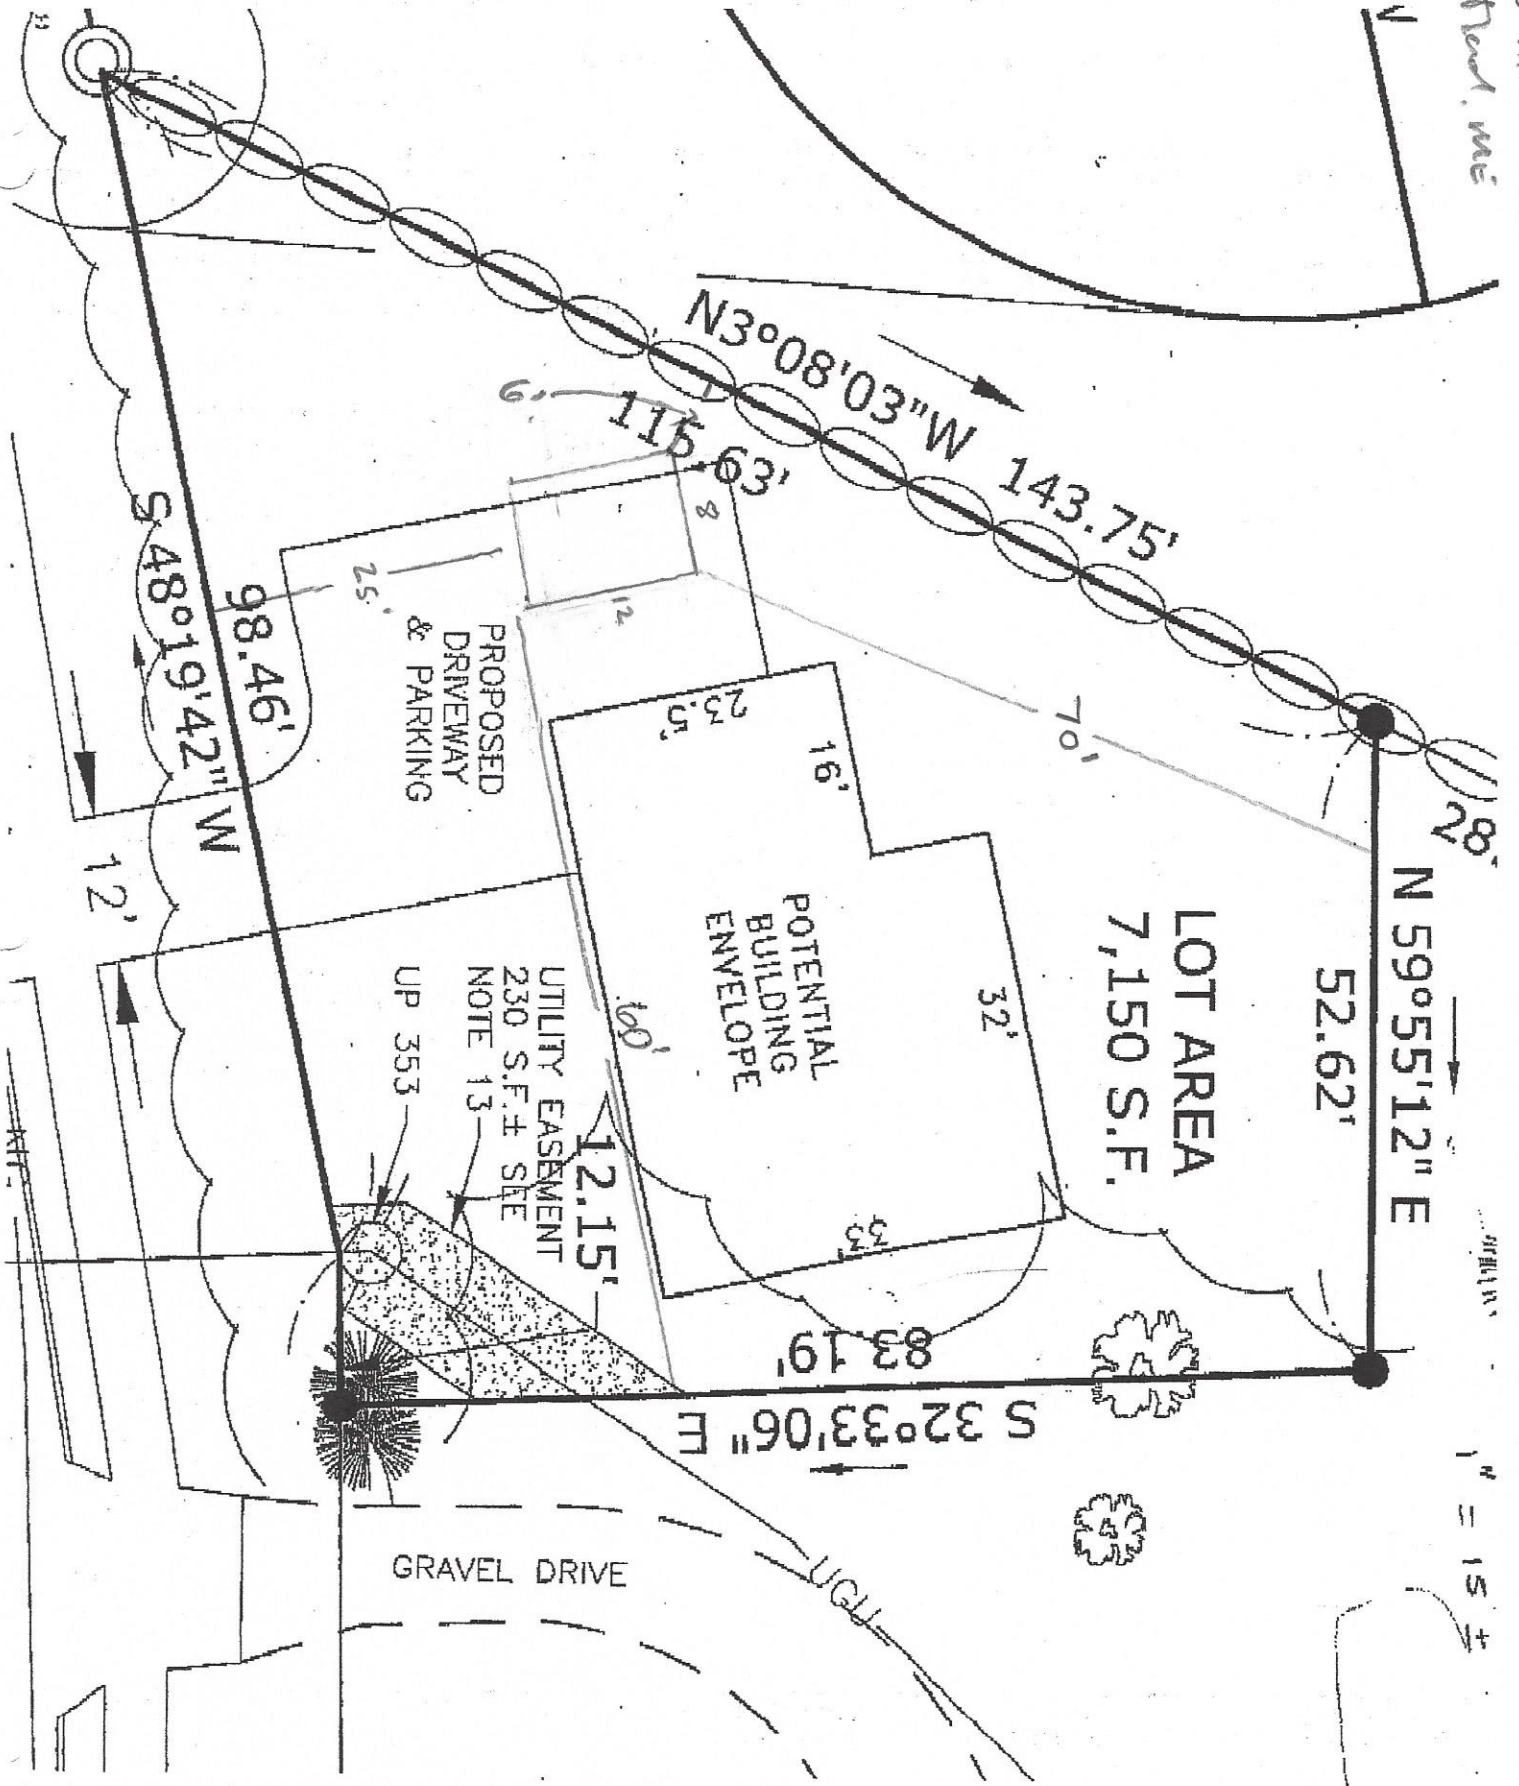

1" = 15' ±