


Booth

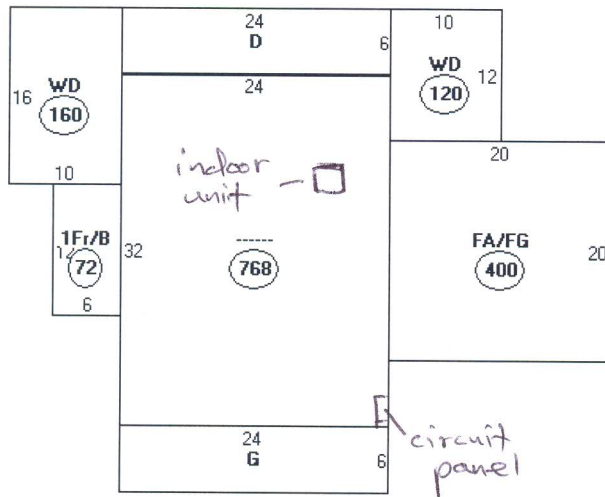

Descriptor/Area

- A: -----
768 sqft
- B: 1Fr/B
72 sqft
- C: WD
160 sqft
- D: OFF
144 sqft
- E: WD
120 sqft
- F: FA/FG
400 sqft
- G: OFF
144 sqft