

1

2

3

4

5

6

A

A

B


B

C

C

D

D

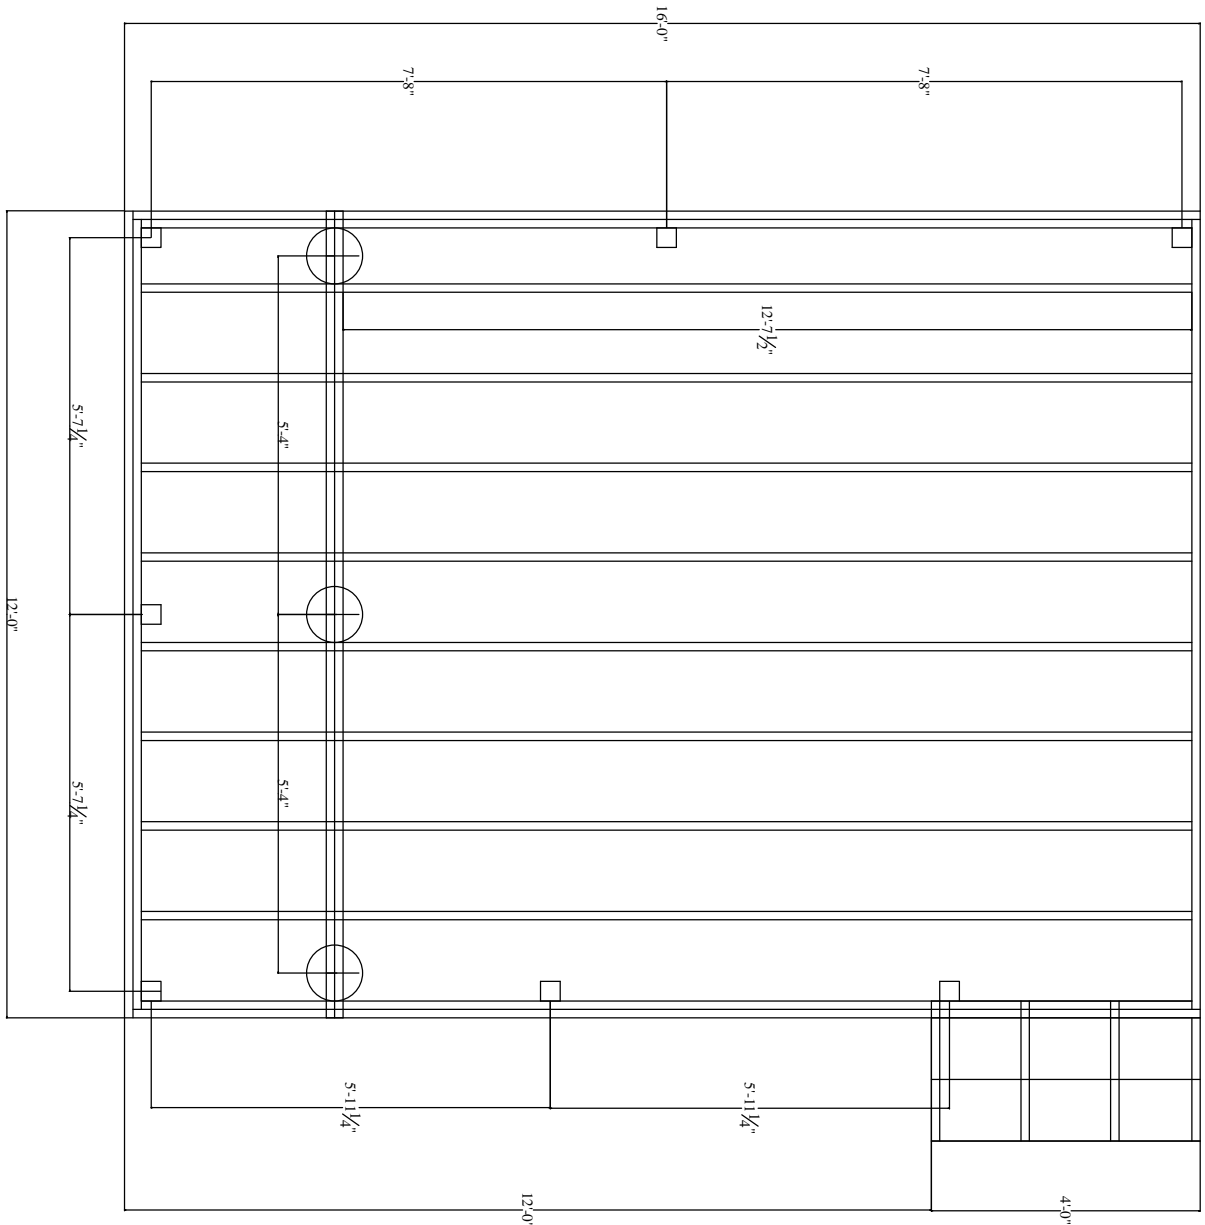

TITLE

Date:

REVISION 0

SHEET 1 of 1

1

2

3

4

5

6