


12'

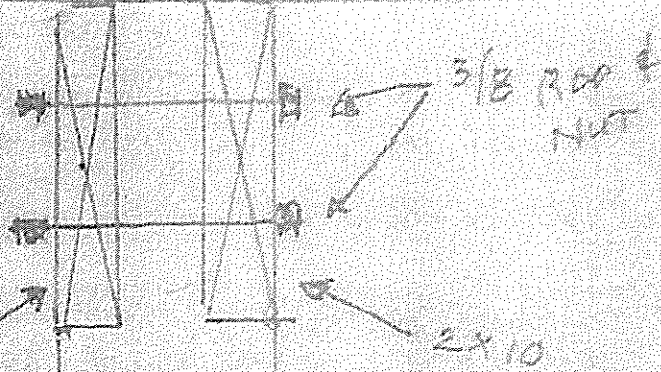

NOTCHED

Roof plate

10" TUBE