


1/2" Anchor Bolts 12" In From All Corners
 Iron Spaced Every 6"

Rec'fins
 5/8" CP +
 Fe 1 +
 1 1/2" Tan
 Ass'n
 wood
 shingles

walls
 5/8" T 1-1 1/2"
 4" x 8" x 1/8"

2" x 4" x 18"
 16" o/c

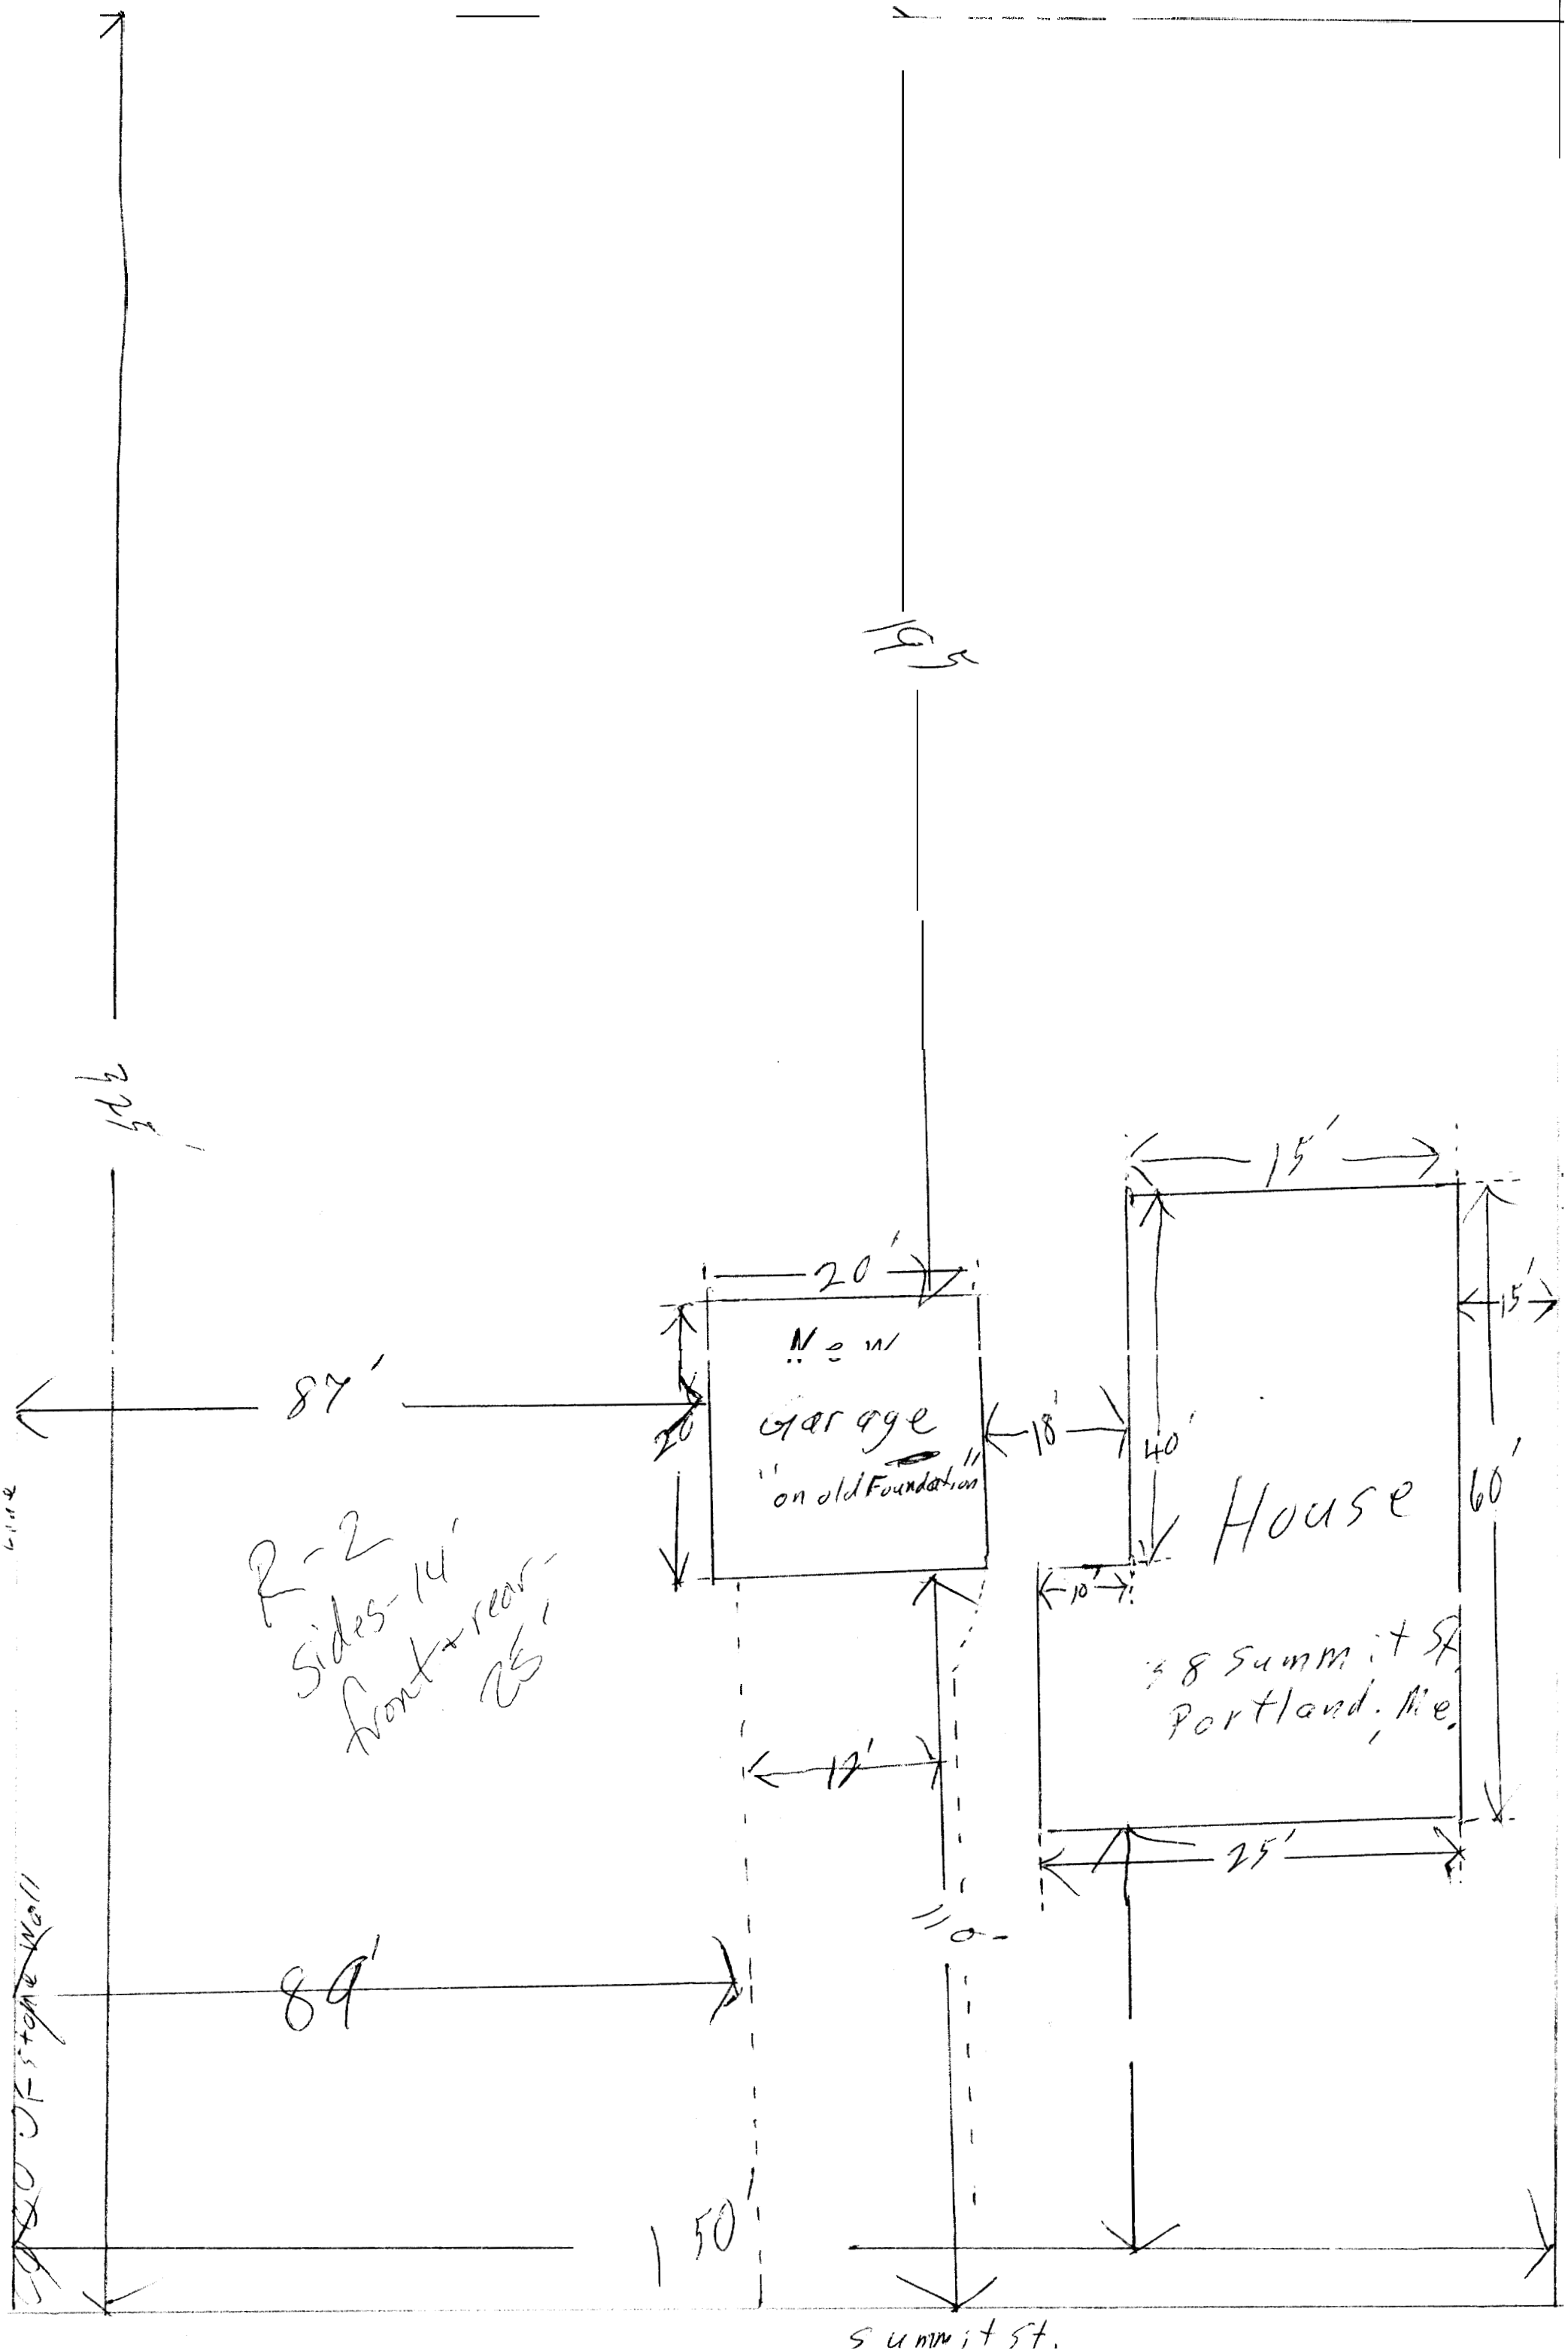

line

CG & O of stoppage wall

142'

195'

87'

2-2 Sides-14'
front + rear-25'

20'
New Garage
"on old Foundation"

15'
15'
18'
40'
House 60'
10'
25'


8 Summit St
Portland, Me.

17'

89'

150'

Summit St.

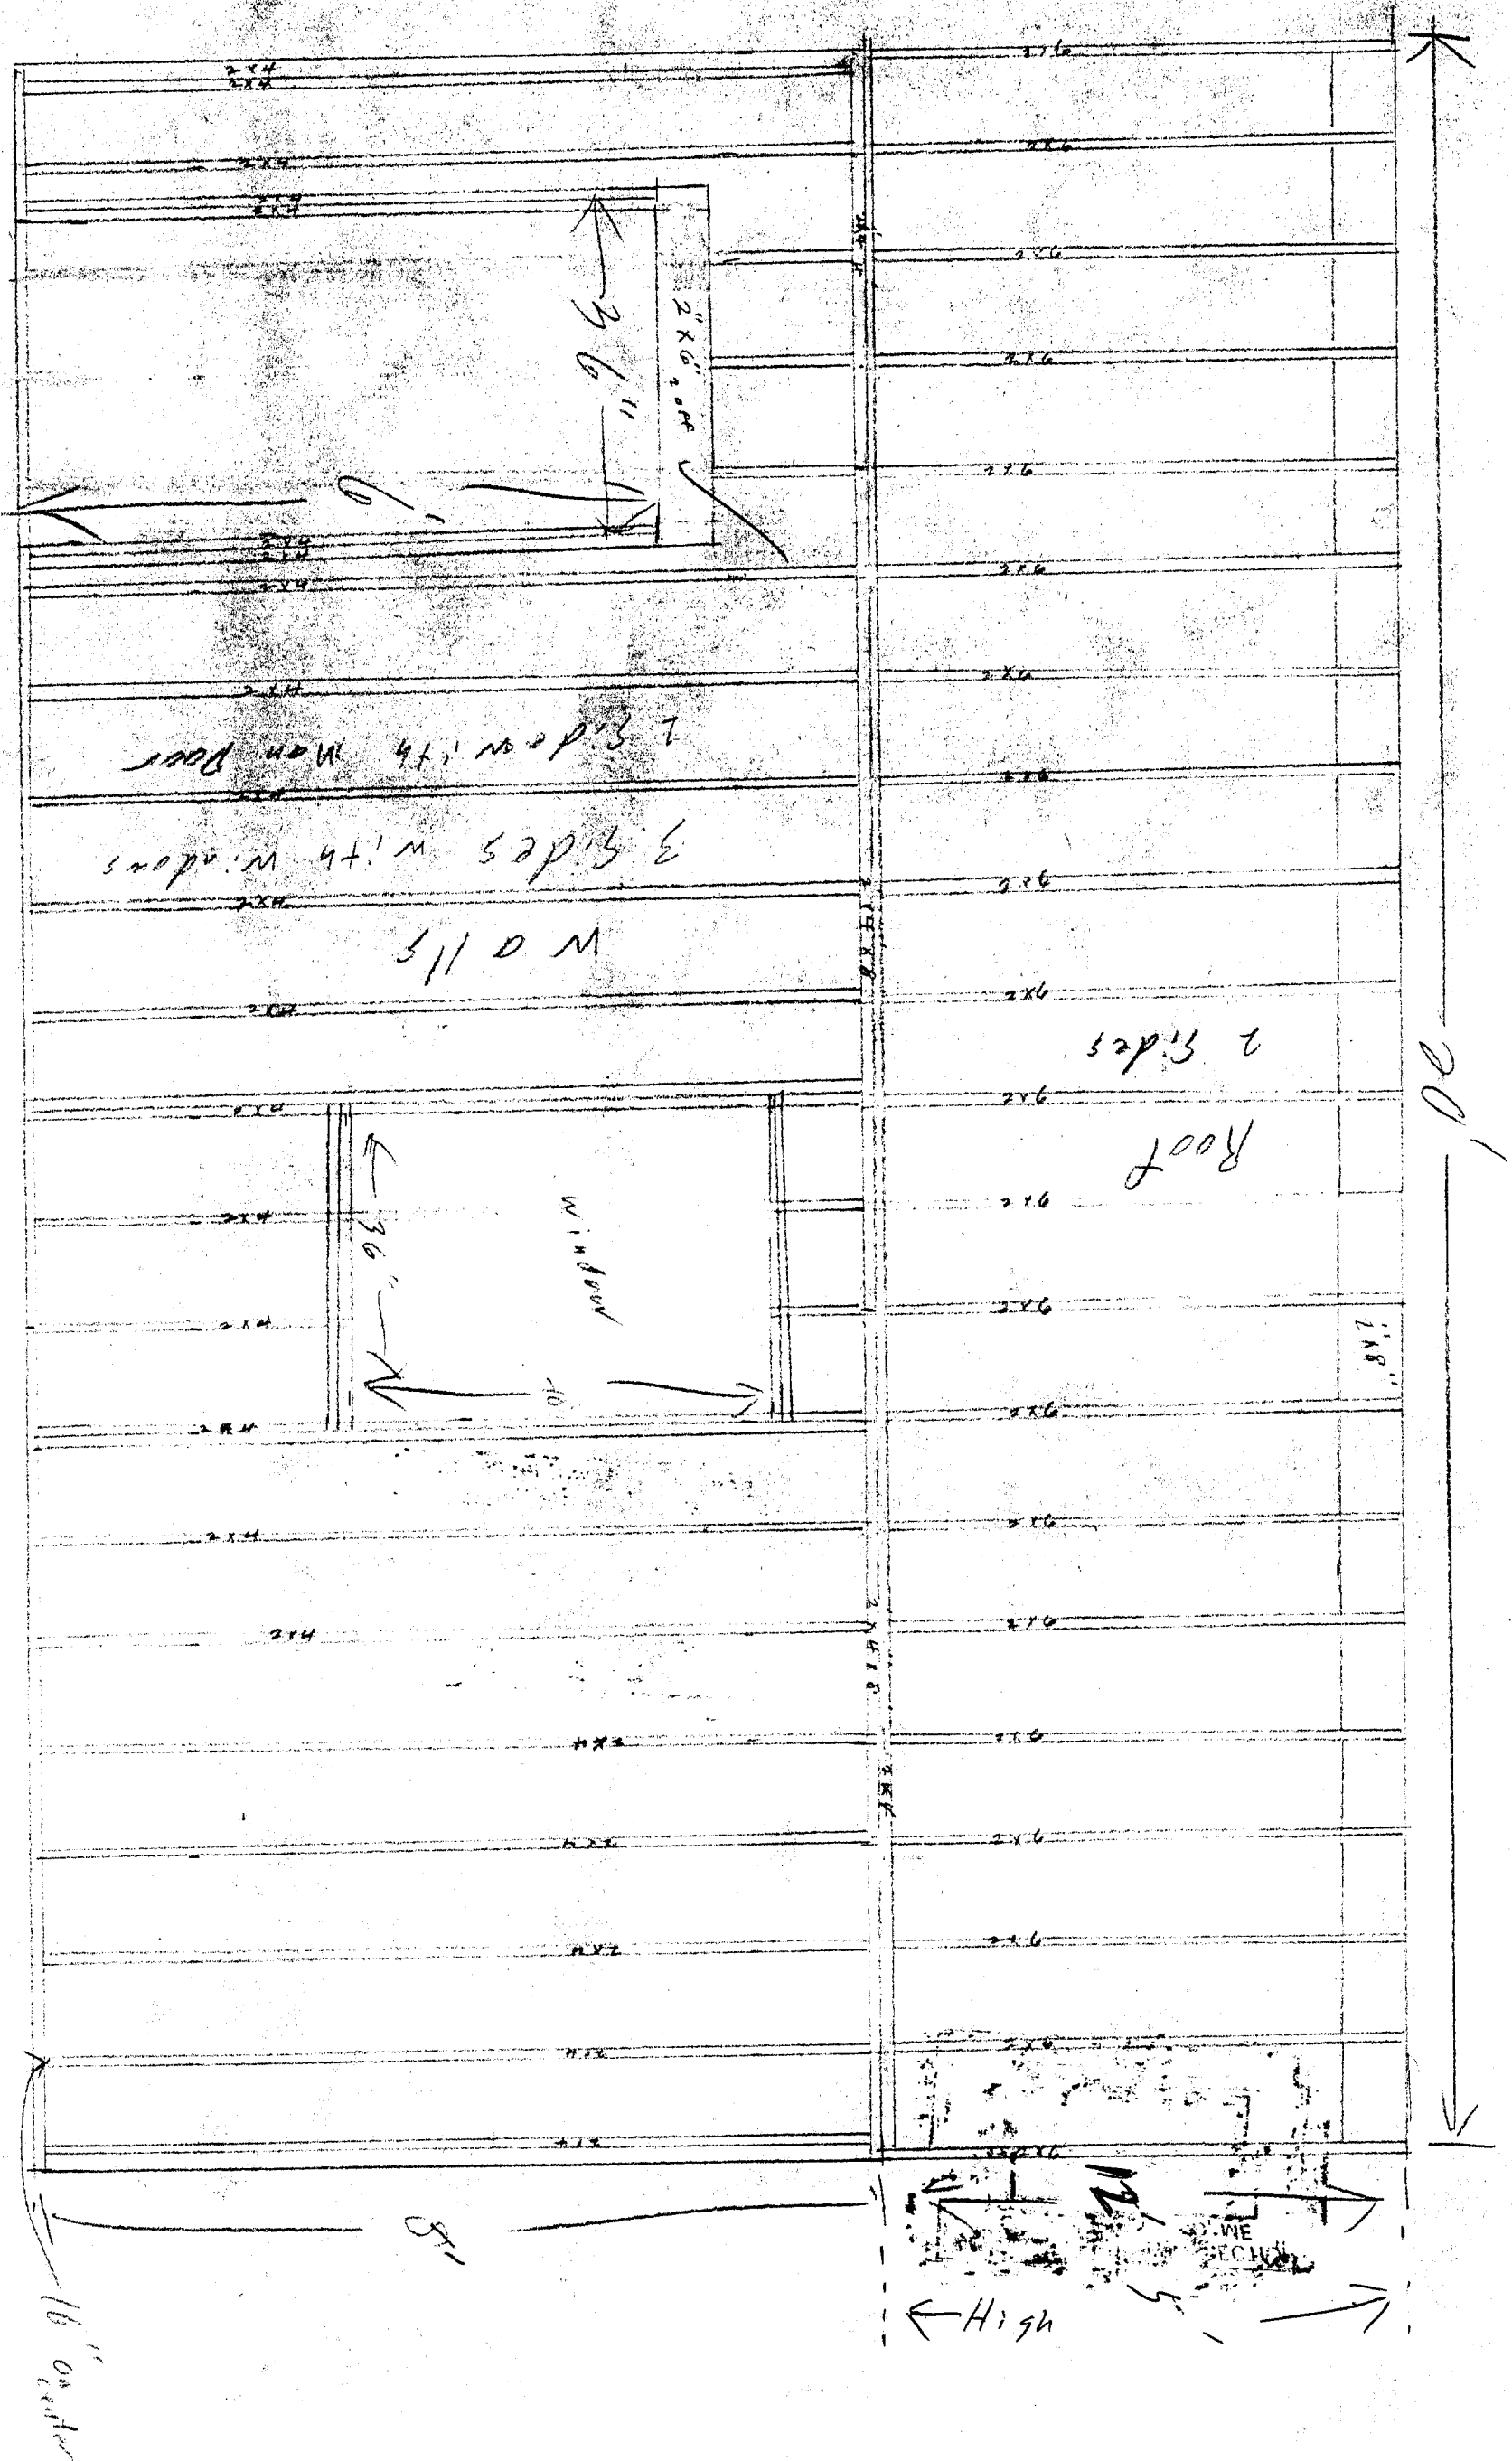

Existing Foundation

