

ALL PLANS/DRAWINGS THAT ARE PROVIDED TO THE CLIENTS ARE BASED ON INFORMATION GIVEN BY THE CLIENT. ALL DIMENSIONS AND SPECIFICATIONS MUST BE VERIFIED BY CLIENT/CONTRACTOR BEFORE CONSTRUCTION BEGINS. OWNER AND CONTRACTOR RESPONSIBLE FOR ANY ERRORS AND OMISSIONS. CONTRACTOR ASSUMES ALL LIABILITY FOR BUILDING CONSTRUCTION.

PLANS AND SPECIFICATIONS HAVE NOT BEEN PREPARED BY A REGISTERED ARCHITECT OR ENGINEER. CUSTOMER SHOULD CONSULT A REGISTERED ARCHITECT OR ENGINEER OF THEIR CHOICE IF ARCHITECT OR ENGINEER STAMP IS NECESSARY BEFORE CONSTRUCTION BEGINS.

ALL CONTRACTORS TO CONFORM TO ALL STATE AND LOCAL BUILDING CODES.

DESIGN OF :
**COLONIAL W/
 2 CAR GARAGE**

DESIGN FOR :
**CASCO BAY QUALITY HOMES
 18 BAYBERRY
 CAPE ELIZABETH, ME.**

DRAWN BY :	10-31-16
DATE :	
REVISED :	
SCALE :	1/4" = 1'-0"


Quality Drafting & Design

House plans - Additions
 Renovations - Garages
 and more

25 Years of Experience

Tom Bouchard
 801 Bald Hill Road
 Wells, Me. 04090
 cell 207-461-1576
 tqdmaine.com

SHEET NO. 1

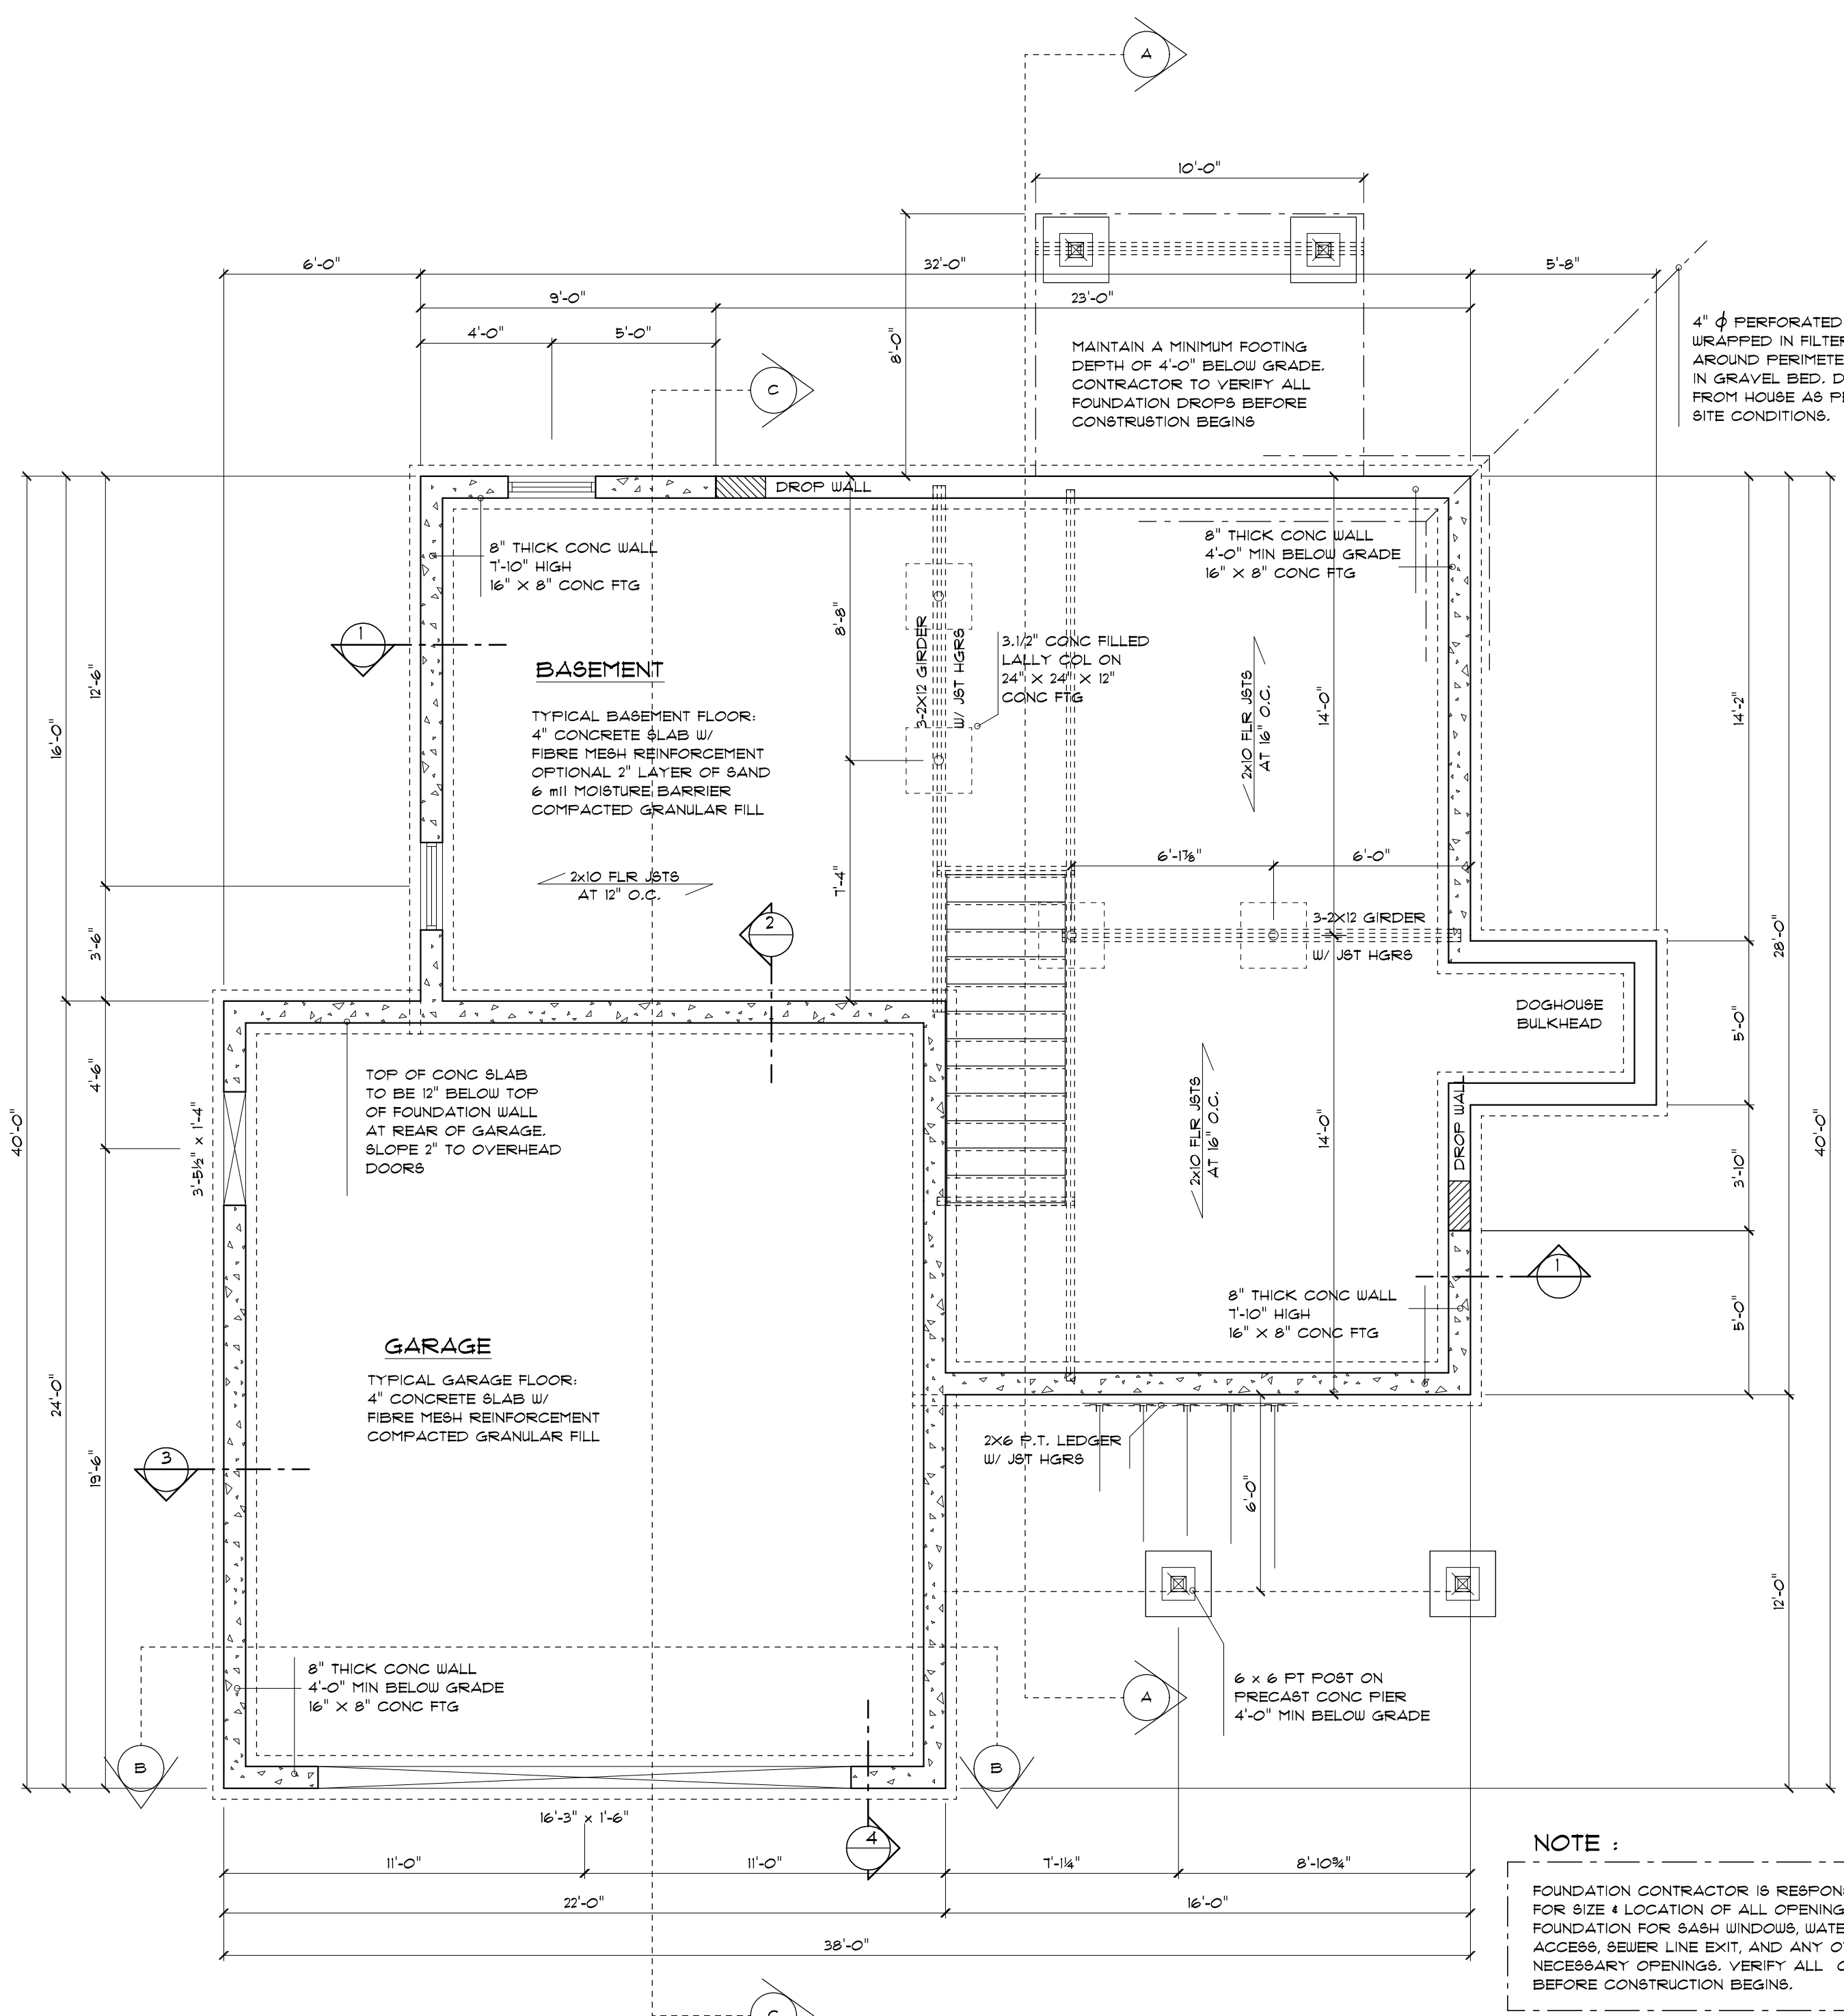

4" PERFORATED DRAIN PIPE WRAPPED IN FILTER-FABRIC AROUND PERIMETER OF BASEMENT IN GRAVEL BED. DRAIN AWAY FROM HOUSE AS PERMITTED BY SITE CONDITIONS.

