


SECOND FLOOR PLAN

SCALE: 1/4" = 1'-0"

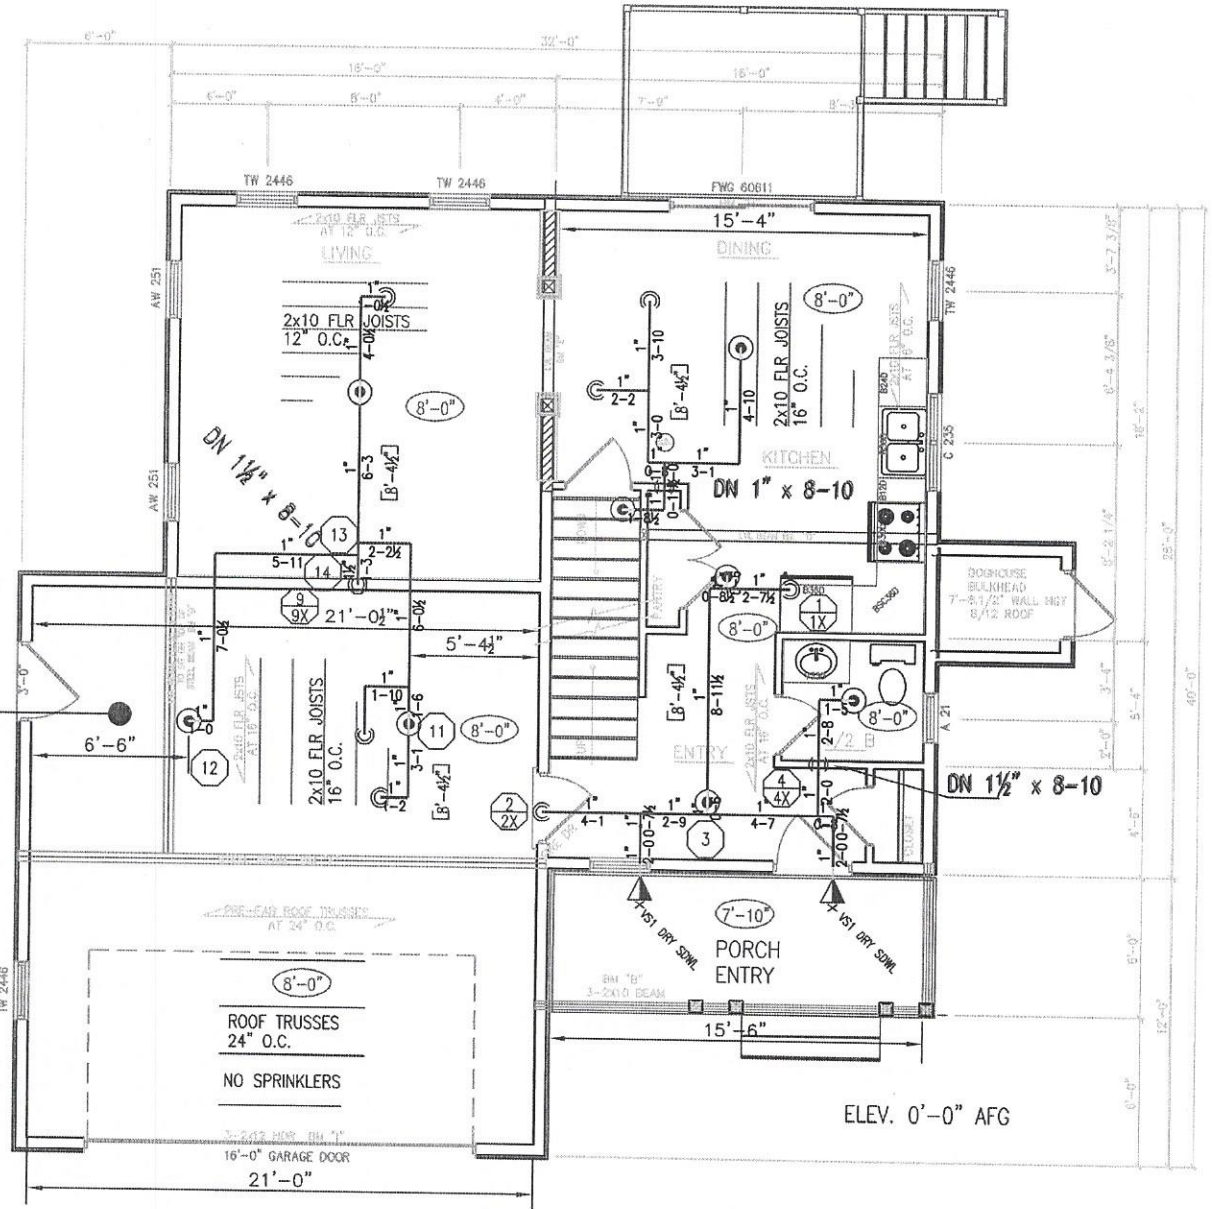

AREA PER AS - 18'x18'
K: 4.9, 1/2" IPS, 155' F.
17 GPM @ 12 PSI
NFPA 13D, 2016
ELEVATION NOTED

FIRST FLOOR PLAN

SCALE: 1/4" = 1'-0"

