


R O O F P L A N

SCALE: 1/4" = 1'-0"

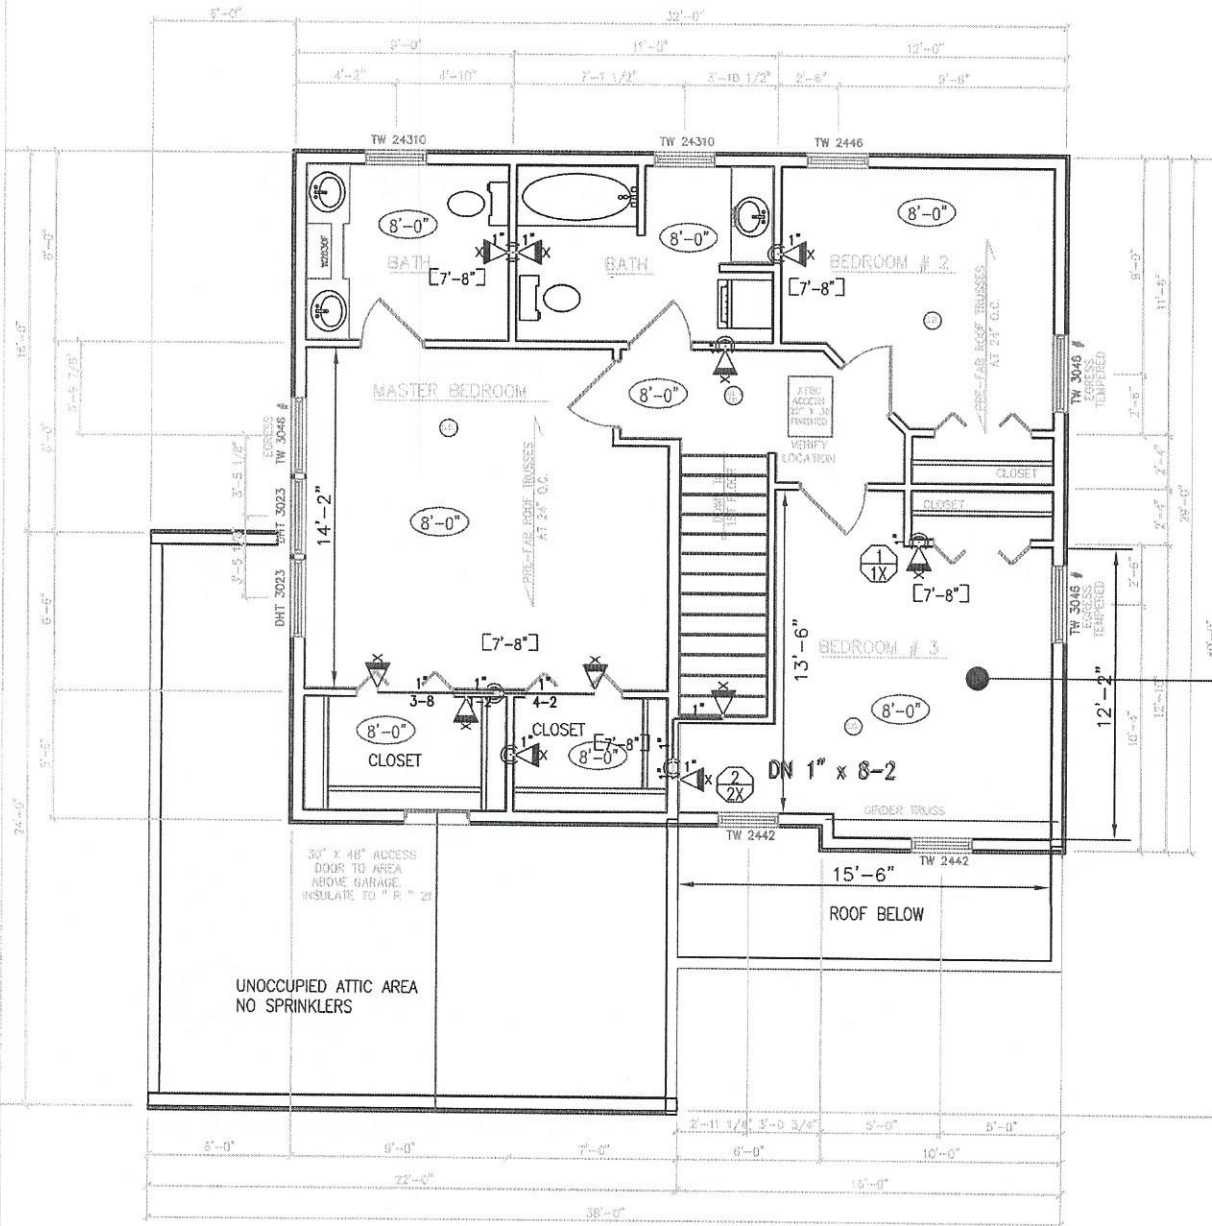

AREA PER AS - 16'x16'  
K: 4.2, 1/2" IPS, 155' F.  
14 GPM @ 11.1 PSI  
NFPA 13D, 2016  
WOOD TRUSS ROOF  
ASSEMBLY W/ GYPSUM  
BOARD CEILING THROUGHOUT.  
ELEVATION NOTED

S E C O N D F L O O R P L A N

SCALE: 1/4" = 1'-0"

