

IF THIS SHEET IS NOT 24 X 36 IT IS A REDUCED SCALE PRINT - SCALE ACCORDINGLY

SCALE 1"=1'

SCALE 3/4"=1'

SCALE 1/2"=1'


SCALE 1/4"=1'

SCALE 1/8"=1'


SCALE 1/16"=1'

SCALE 1/16"=1'

SCALE 1/16"=1'

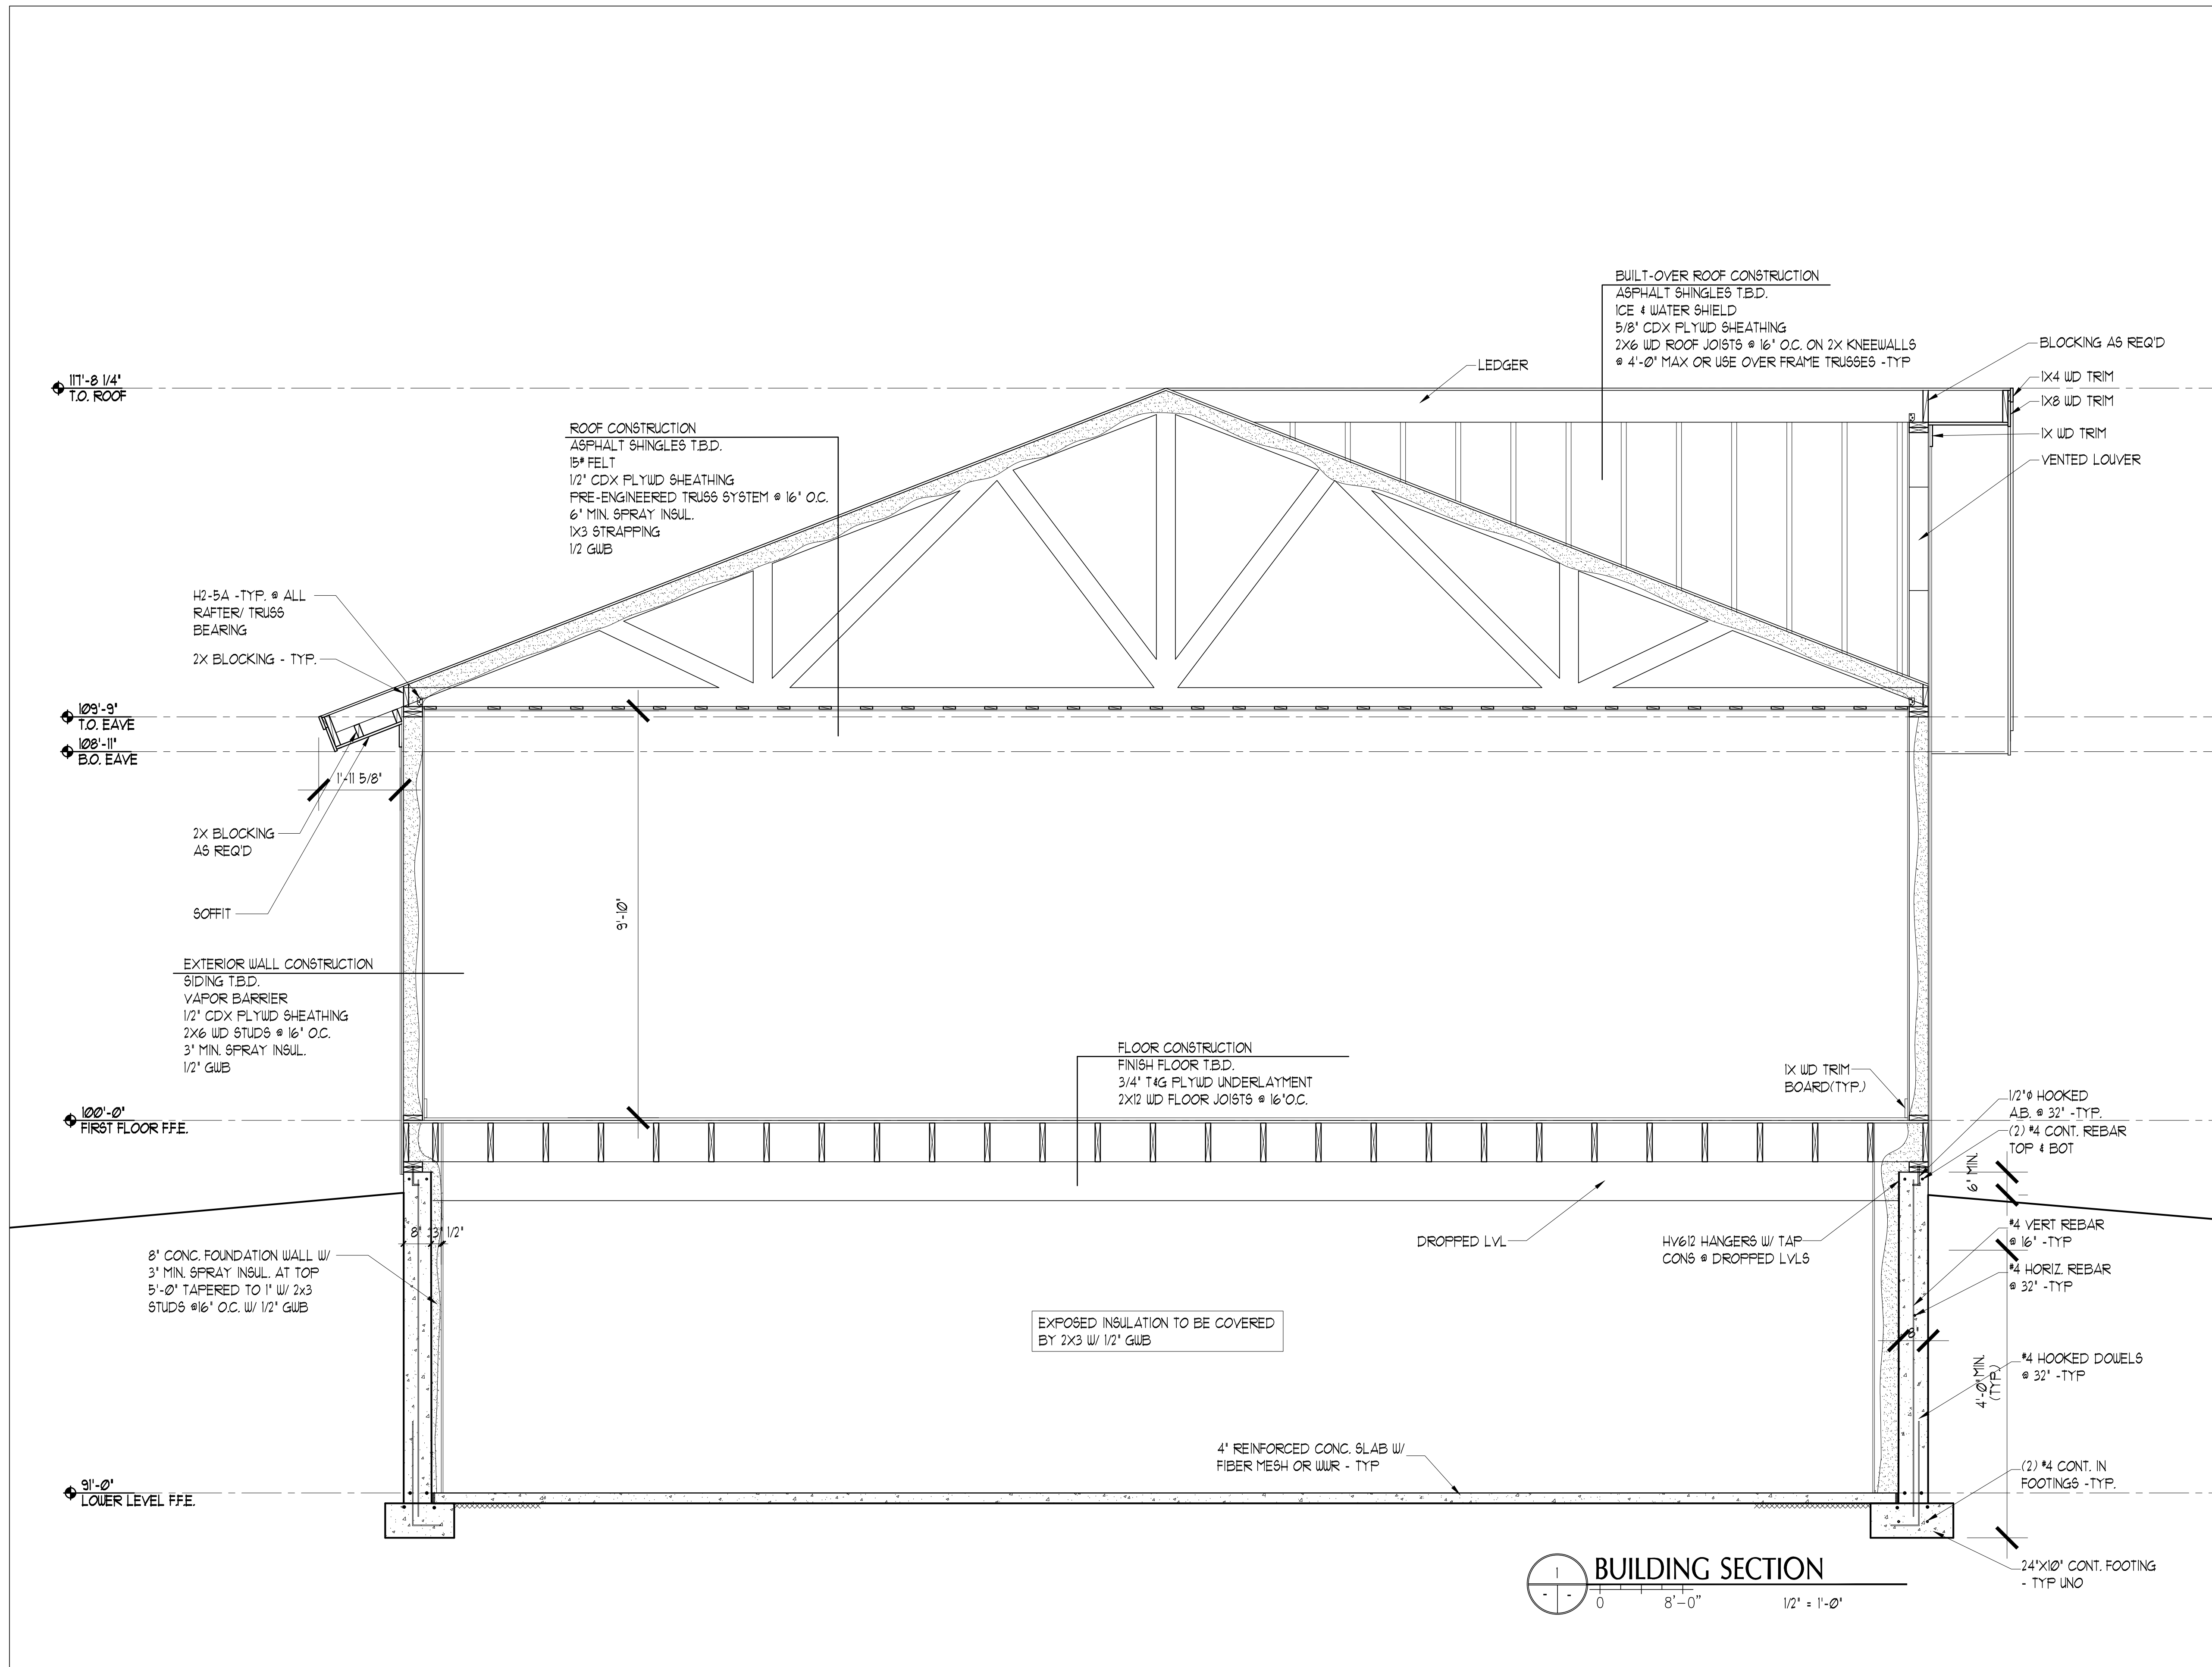

BUILDING SECTION
 1 0 8'-0" 1/2" = 1'-0"

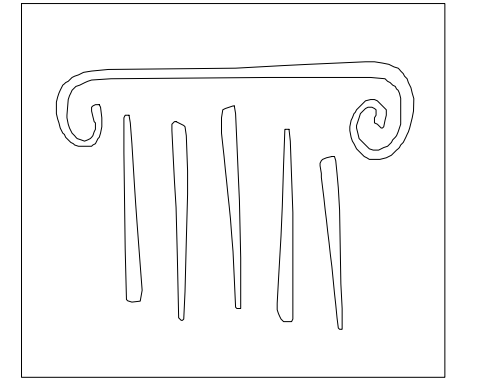

65 NEWBURY STREET
 PORTLAND, ME 04101
 207.761.9000
 info@portcityarch.com
 WWW.PORTCITYARCH.COM

**PRELIMINARY
 FOR DESIGN
 DEVELOPMENT
 PURPOSE ONLY**

REVISIONS		
No.	Description	Date

**PRELIMINARY
 NOT FOR CONSTRUCTION**

**BALLAYNTE
 RESIDENCE**
 PORTLAND, MAINE

**CONTEMPORY
 HOUSE**

SECTIONS

Project Number 17005
 Date October 17th, 2017
 Drawn by CR
 Checked by AH

A2.1

Scale AS NOTED