
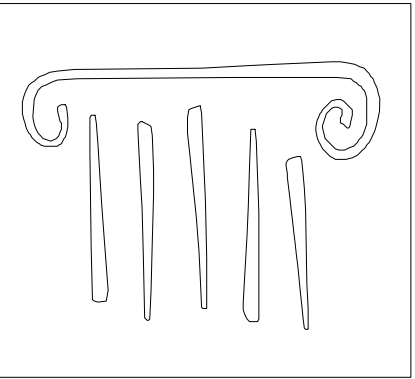


IF THIS SHEET IS NOT 24 X 36 IT IS A REDUCED SCALE PRINT - SCALE ACCORDINGLY

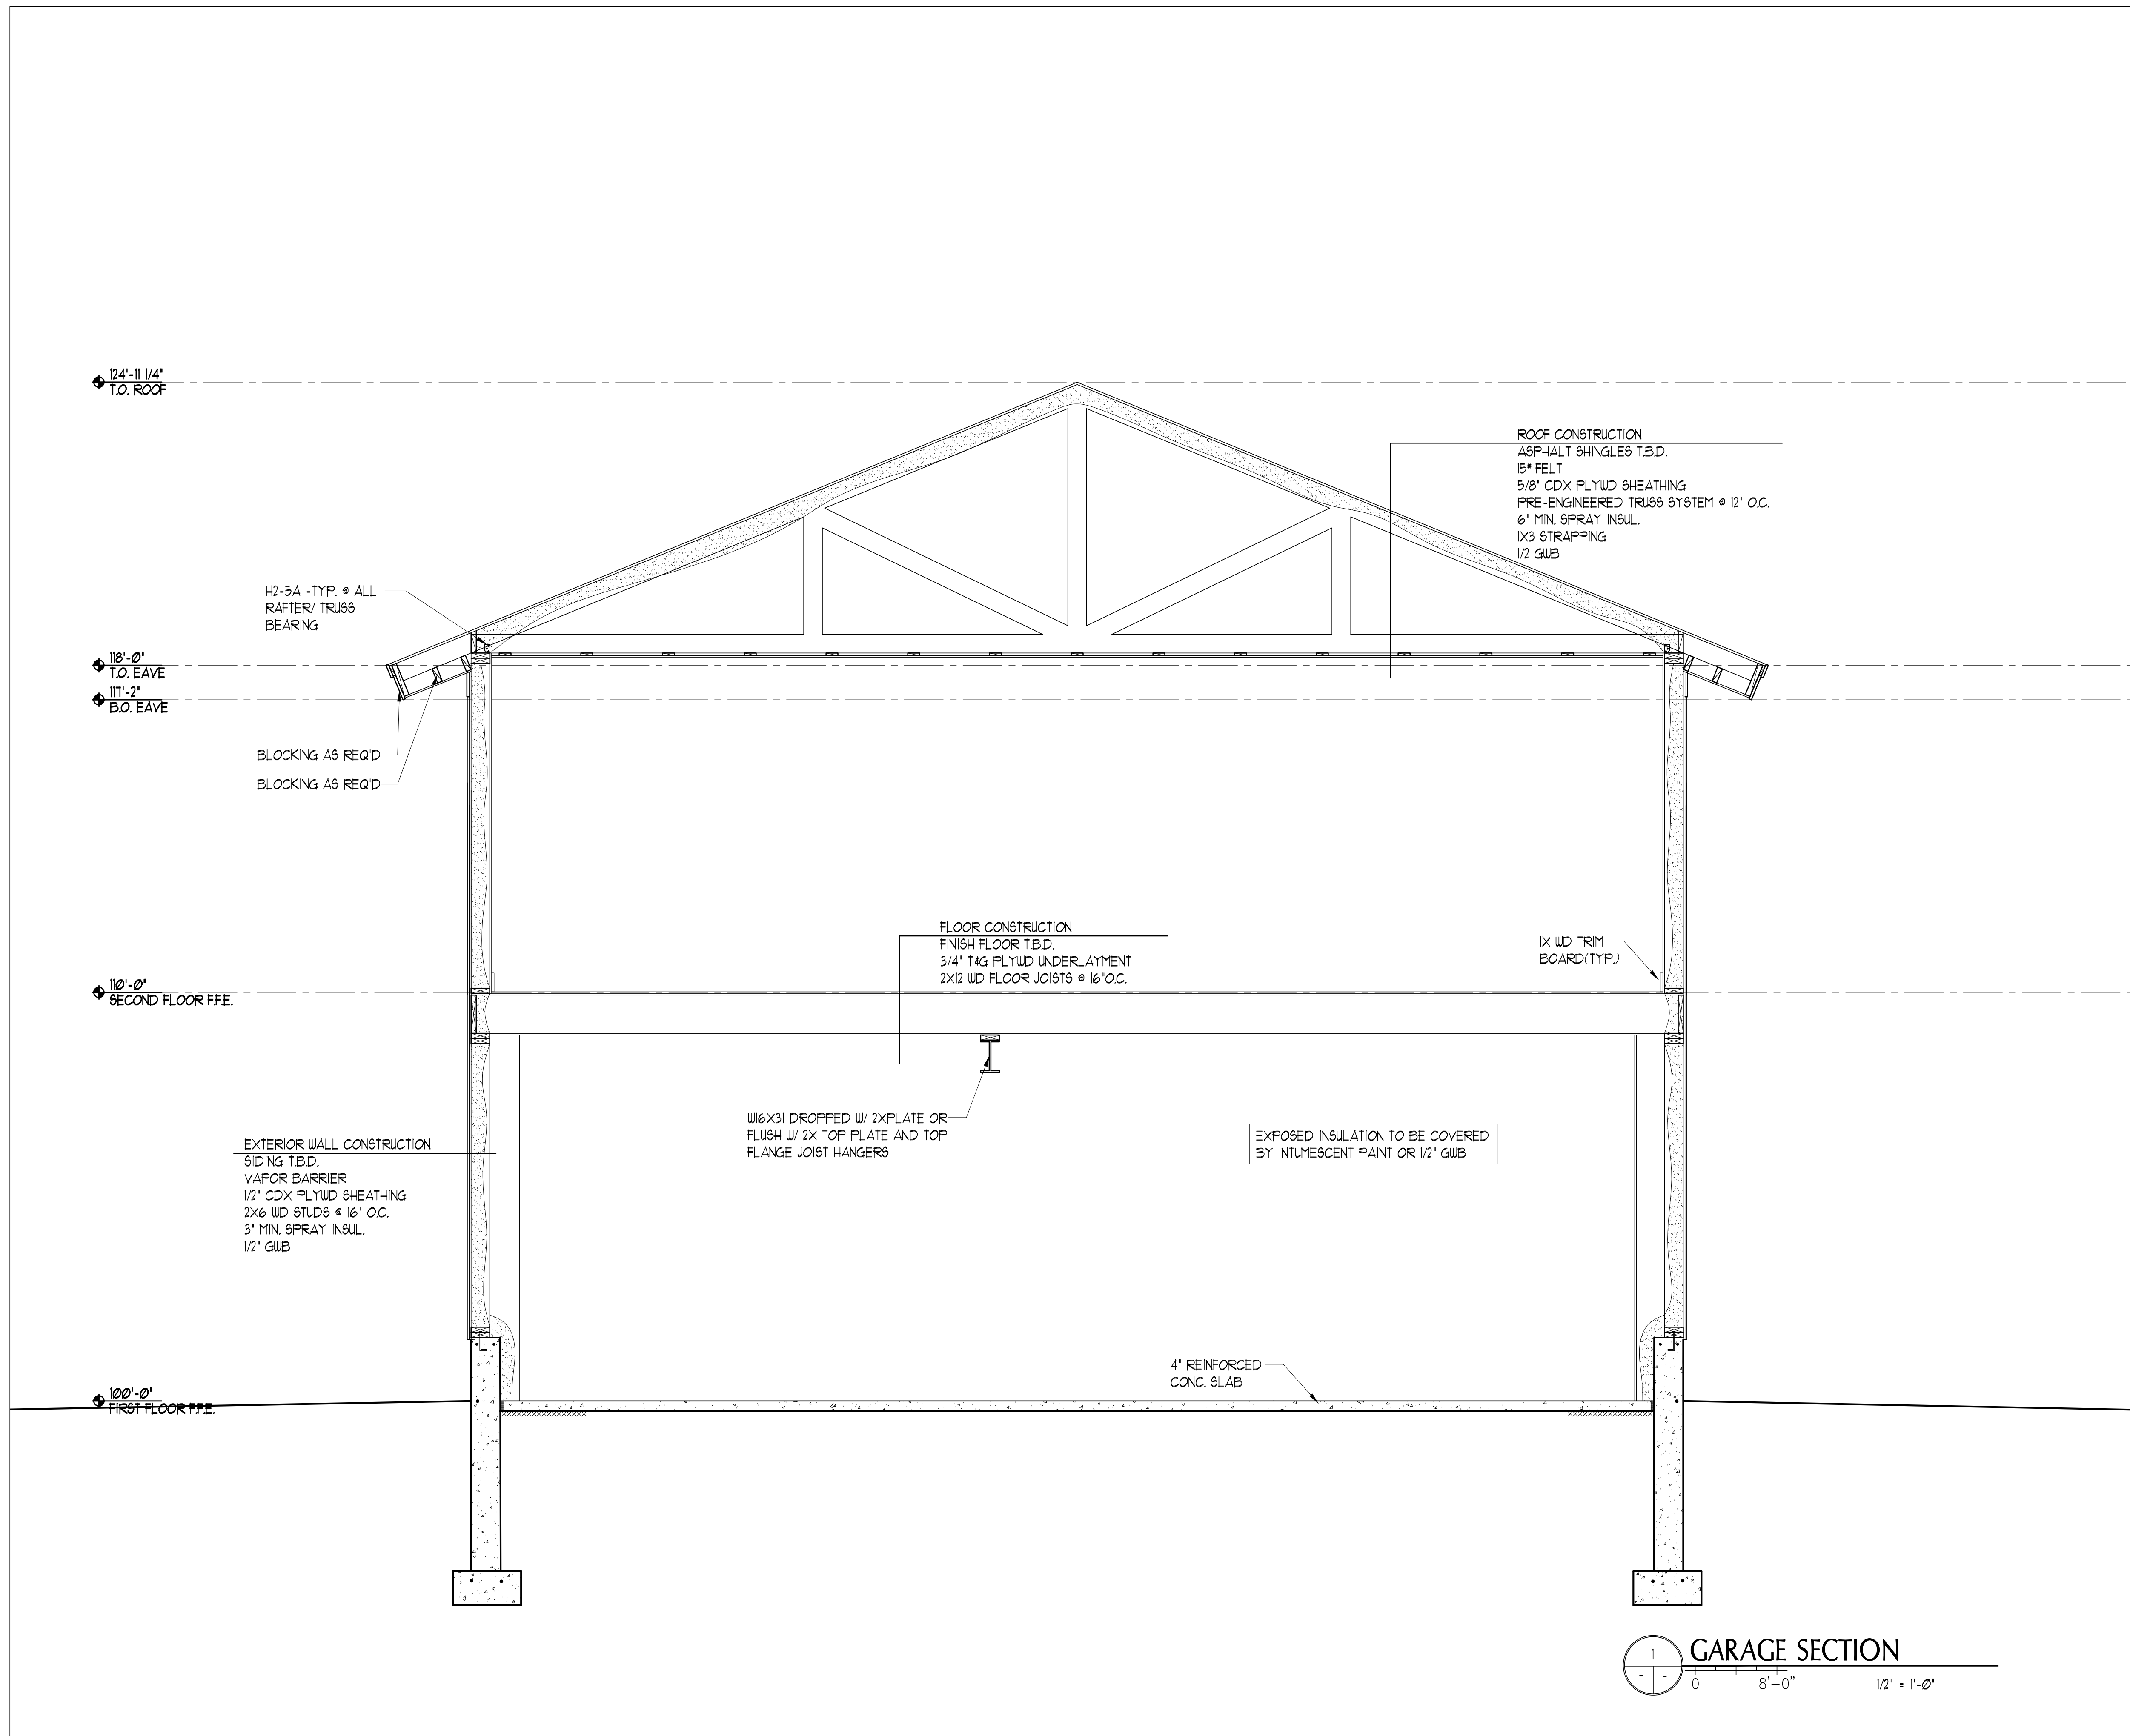

65 NEWBURY STREET  
 PORTLAND, ME 04101  
 207.761.9000  
 info@portcityarch.com  
 WWW.PORTCITYARCH.COM

PRELIMINARY  
 FOR DESIGN  
 DEVELOPMENT  
 PURPOSE ONLY

REVISIONS

No.	Description	Date

PRELIMINARY  
 NOT FOR CONSTRUCTION

**BALLANTYNE  
 RESIDENCE**  
 PORTLAND, MAINE

**CONTEMPORARY  
 HOUSE**

**SECTIONS**

Project Number 17005  
 Date December 14, 2017  
 Drawn by CR  
 Checked by AH

**A2.3**

Scale AS NOTED