


IF THIS SHEET IS NOT 24 X 36 IT IS A REDUCED SCALE PRINT - SCALE ACCORDINGLY

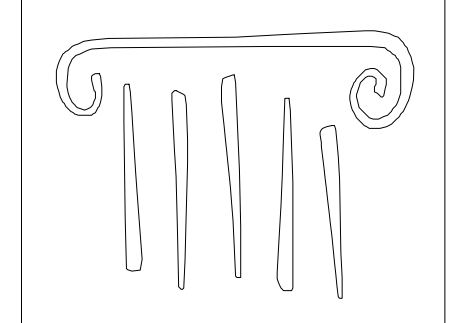

65 NEWBURY STREET
 PORTLAND, ME 04101
 207.761.9000
 info@portcityarch.com
 WWW.PORTCITYARCH.COM

**PRELIMINARY
 FOR DESIGN
 DEVELOPMENT
 PURPOSE ONLY**

REVISIONS

| No. | Description | Date |
|-----|-------------|------|
| | | |
| | | |
| | | |
| | | |
| | | |
| | | |
| | | |
| | | |
| | | |
| | | |
| | | |

**PRELIMINARY
 NOT FOR CONSTRUCTION**

**BALLANTYNE
 RESIDENCE
 PORTLAND, MAINE**


**CONTEMPORARY
 HOUSE**

SECTIONS

Project Number 17005
 Date December 14, 2017
 Drawn by CR
 Checked by AH

A2.2

Scale AS NOTED

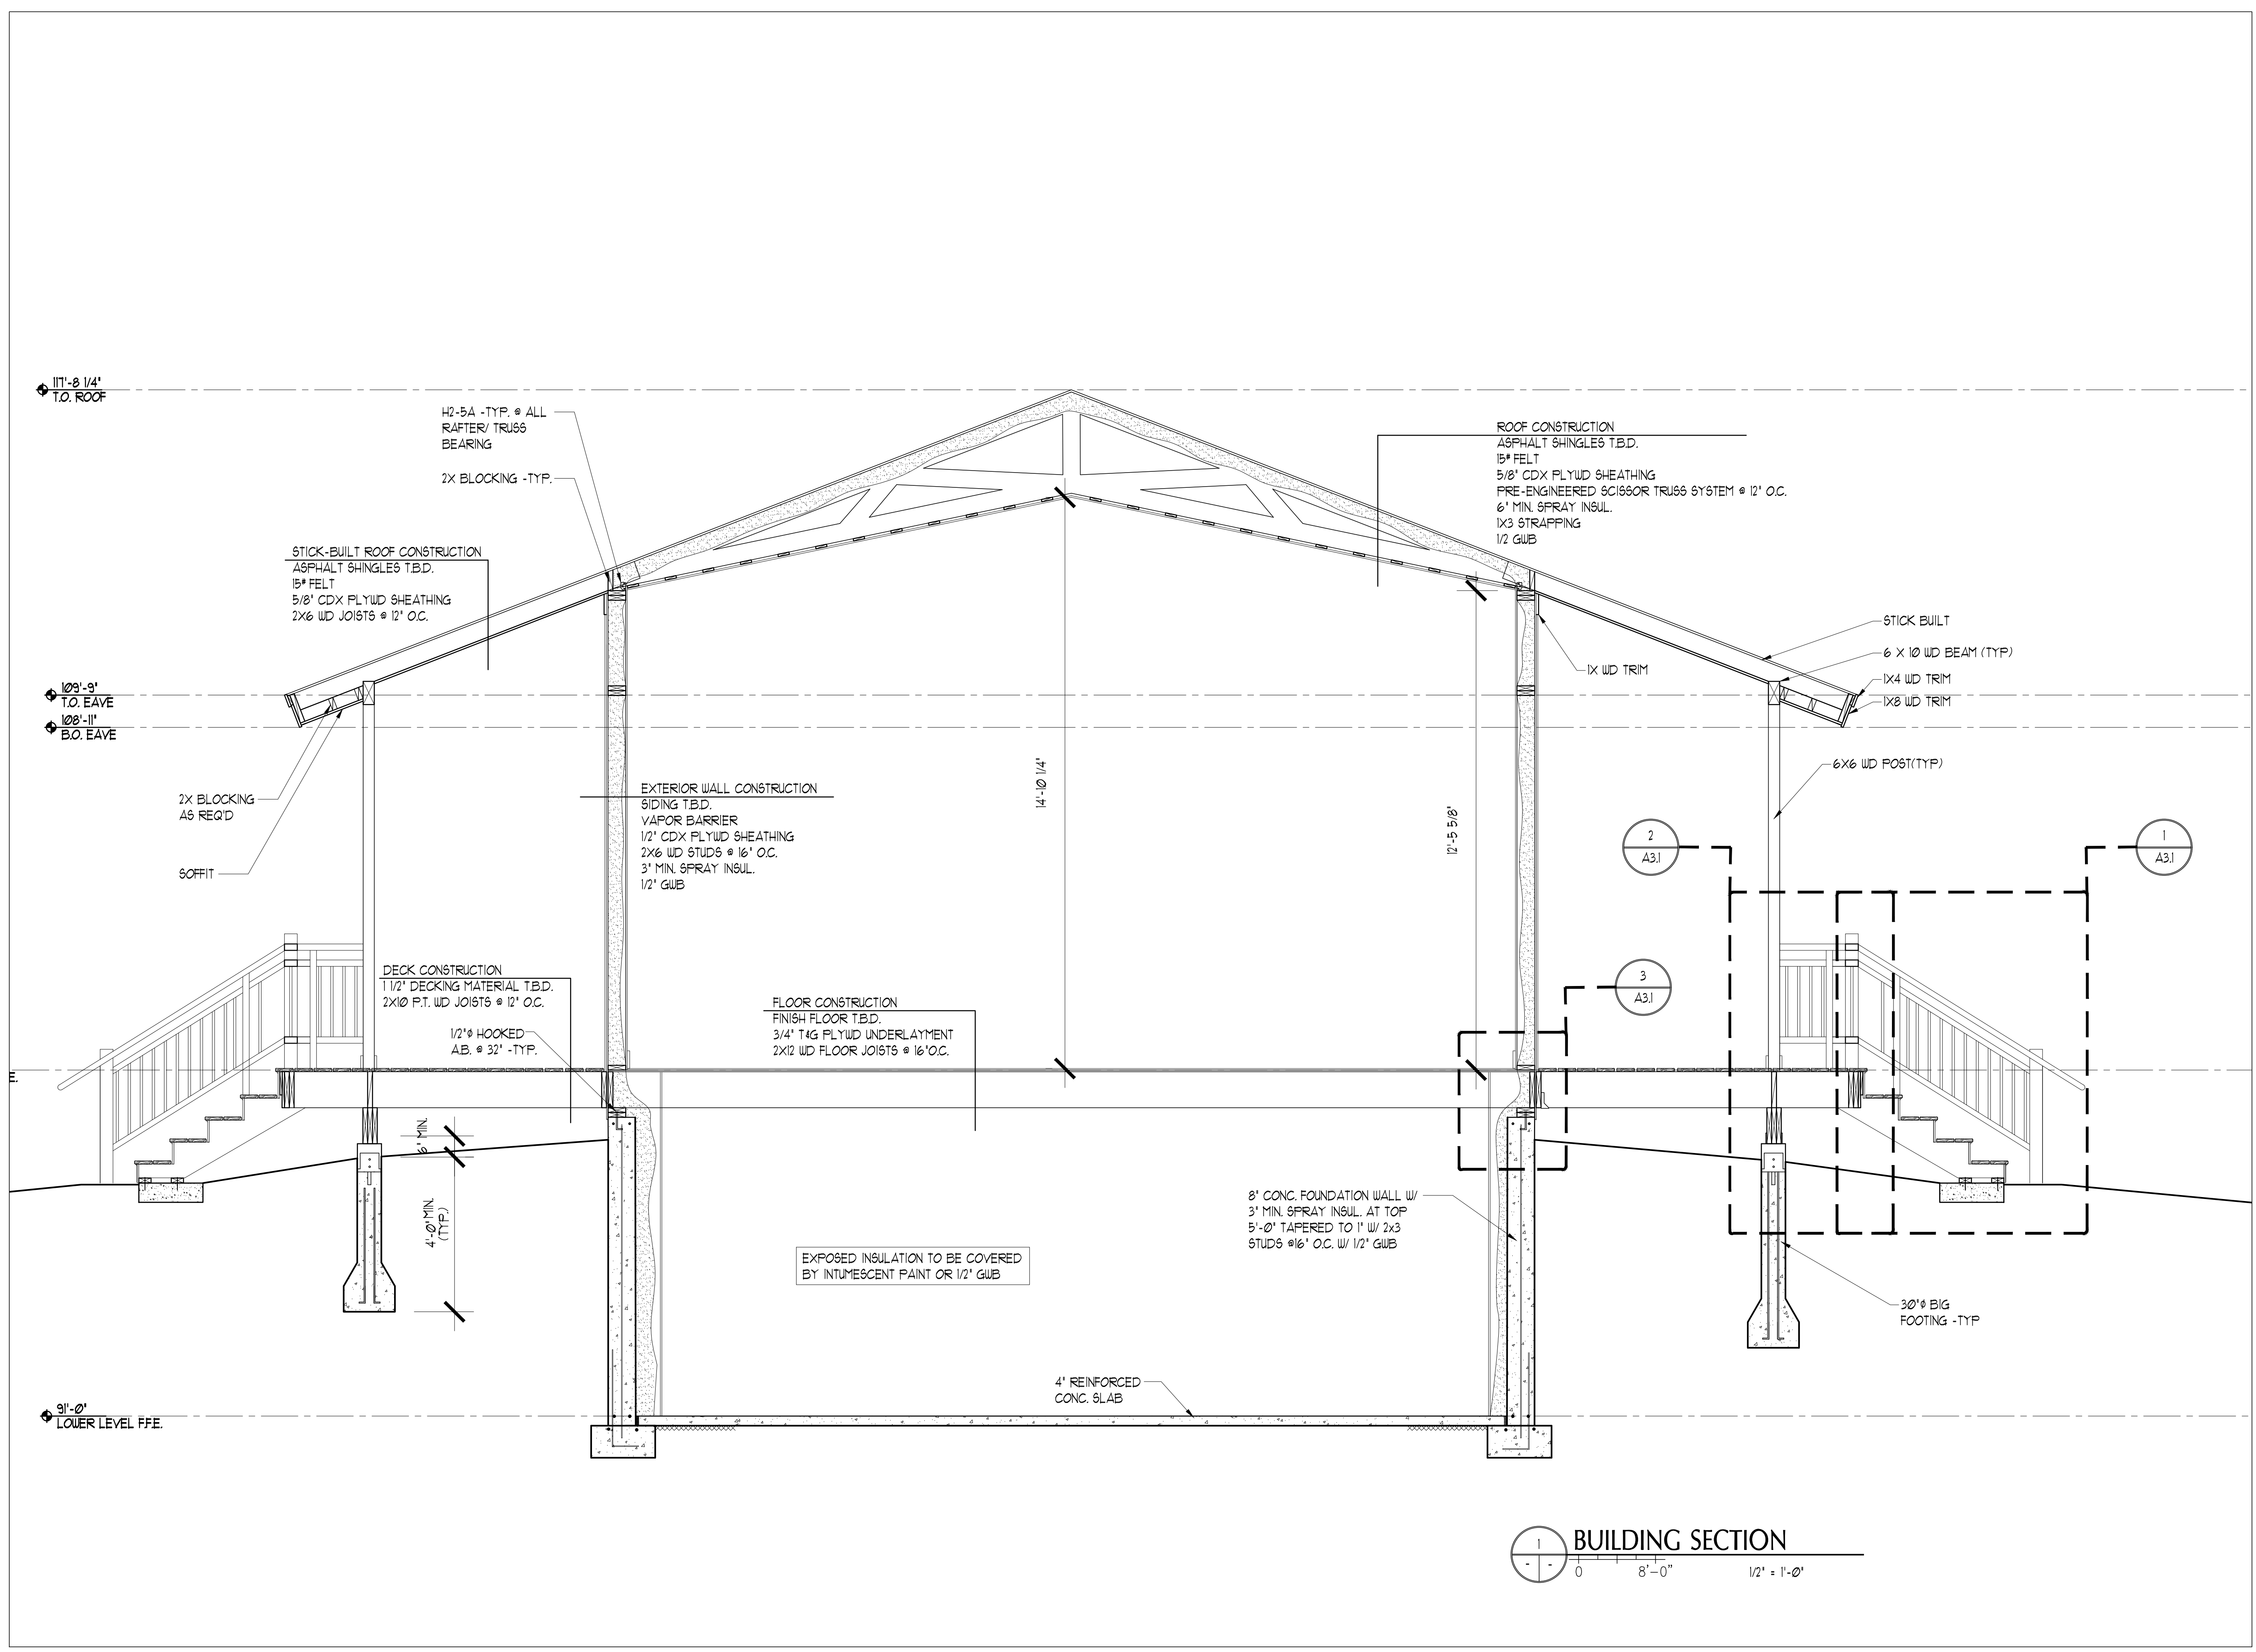

BUILDING SECTION
 0 8'-0" 1/2" = 1'-0"