

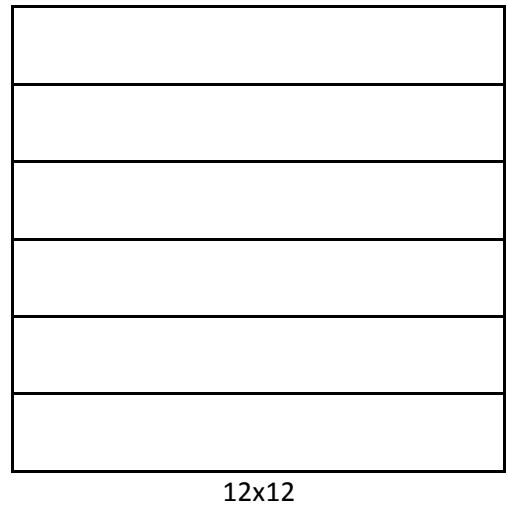


- \* Custom built by owner
- \* Walls are 2x4 construction
- \* Wall Sheathing 1x8 pine boards
- \* Roof Sheathing 5/8th particle brd
- \* cedar shake siding
- \* Asphalt shingle roof

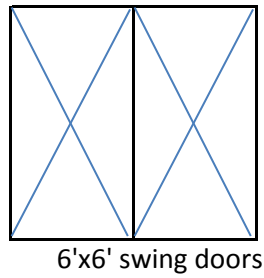

Base is 2x6 pressure treated stringers resting on 9 cement blocks

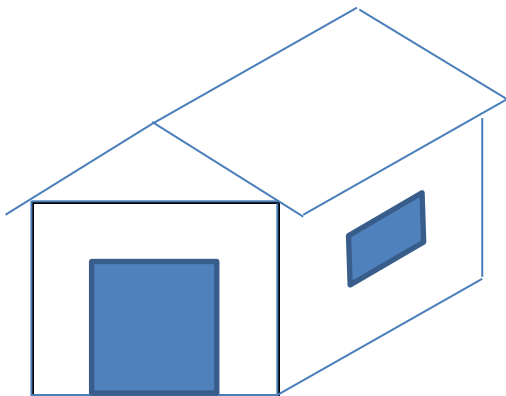

Delmar Cooper  
 25 Autumn Lane  
 207-577-1627  
 djccoop@yahoo.com

