


Box On Box Frame Construction

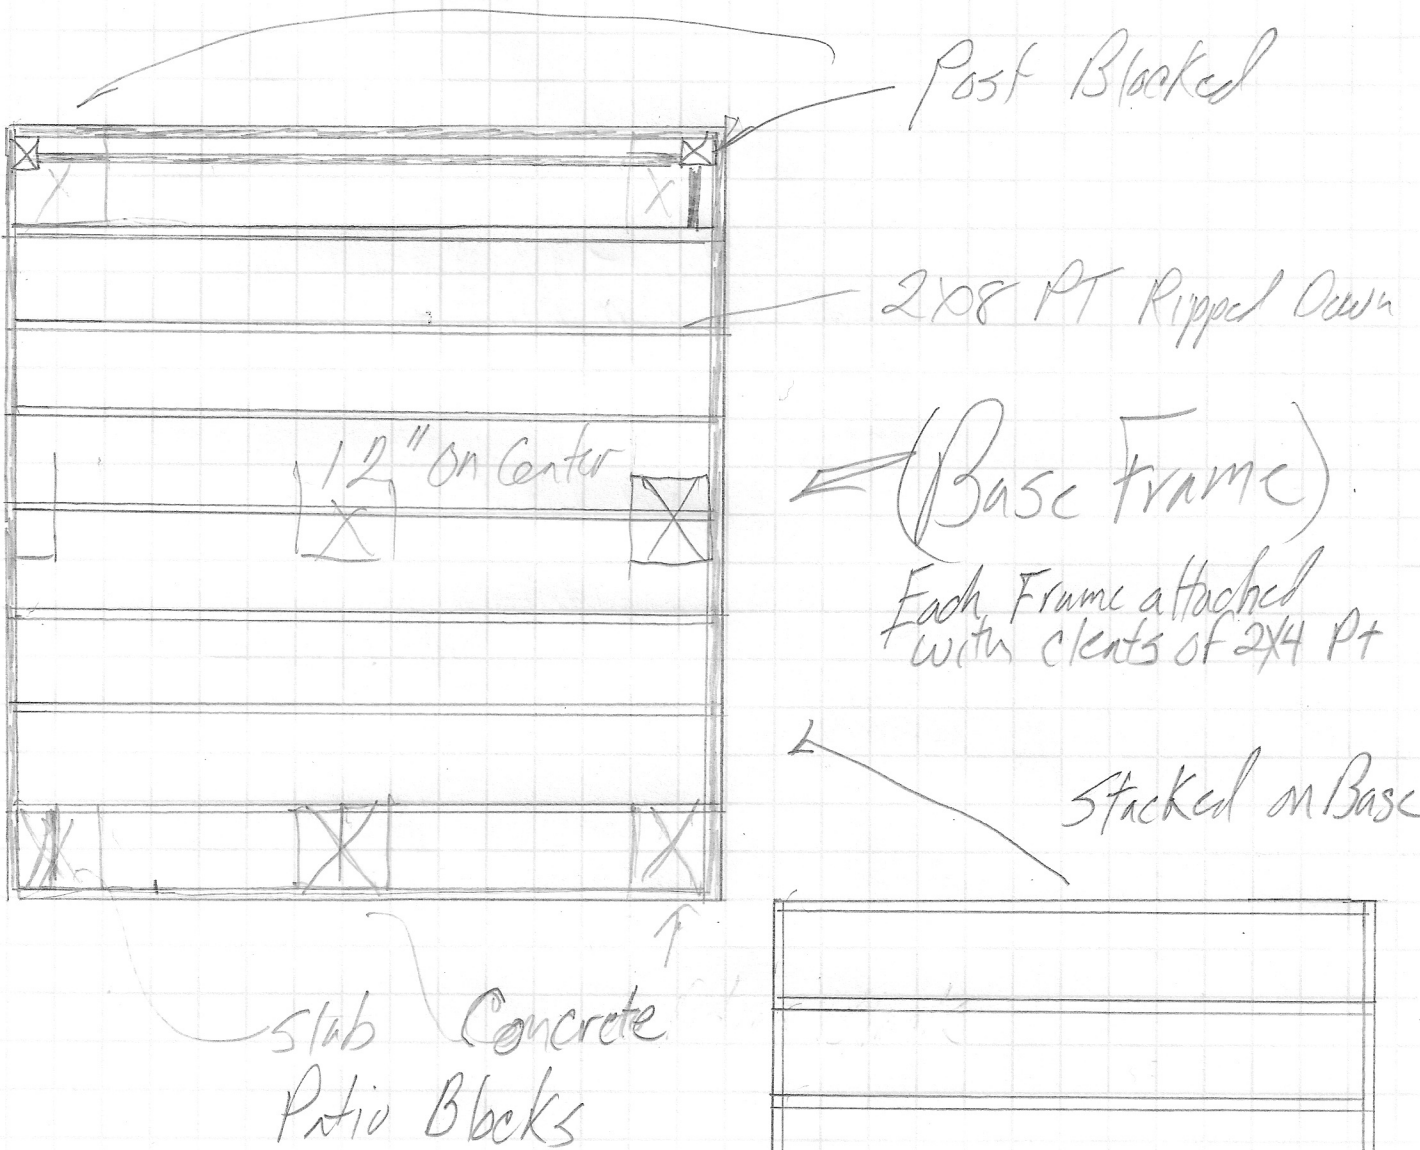

(Second Frame Box)
and so forth to the
top. Load transferred
continuous to the each
successive frame below
to the foundation Block

