


Set Back

43 Bartley Ave
Portland Me 04103
(Rear Yard)

10' Set back to Property Line

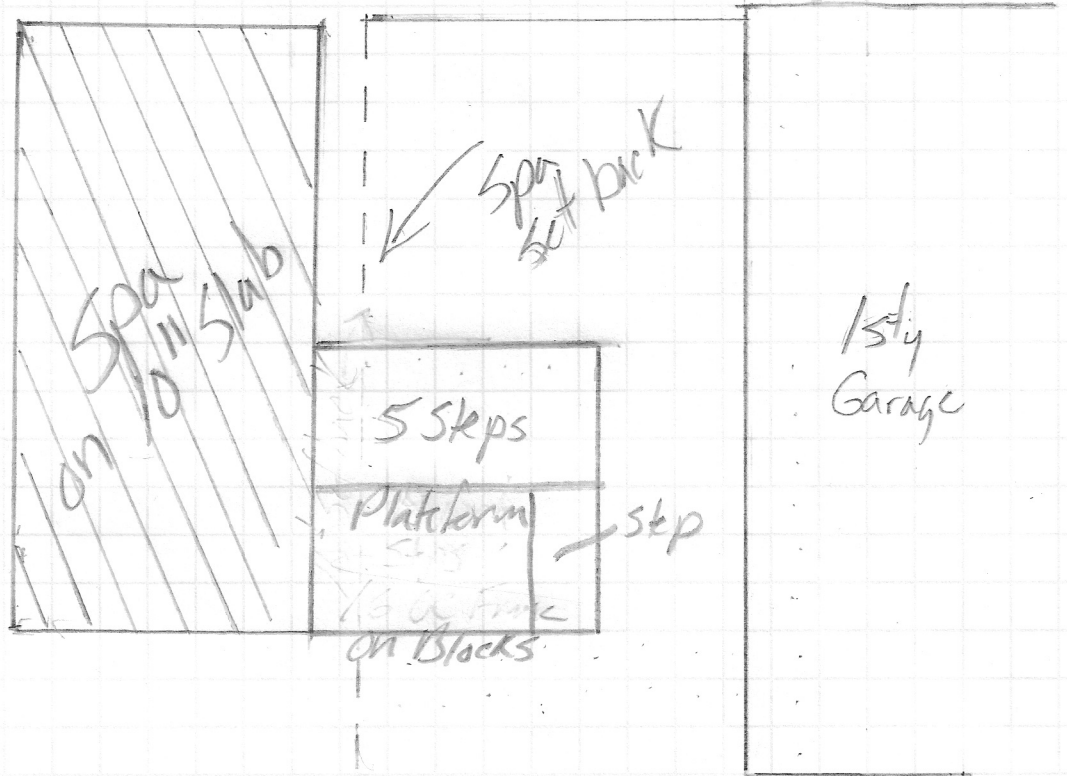

1sty Home

Five Step approach

- 5 18" Tread
- 7 3/4" Rise
- 1/2" on Center Frame
- Pressure Treated Frame
- Cedar Decking
- Railing & Guards
- 4 max Space
- 3/4 Dosing

Scale 5mm = 10'
Space 7.5' x 15'
Height 59" from grade
Covered for Insulation