


47 Christy Road
Portland, Maine 04103

SCALE: 1" = 20'-0"
JULY 23, 2015

TYPICAL STAIL DETAIL

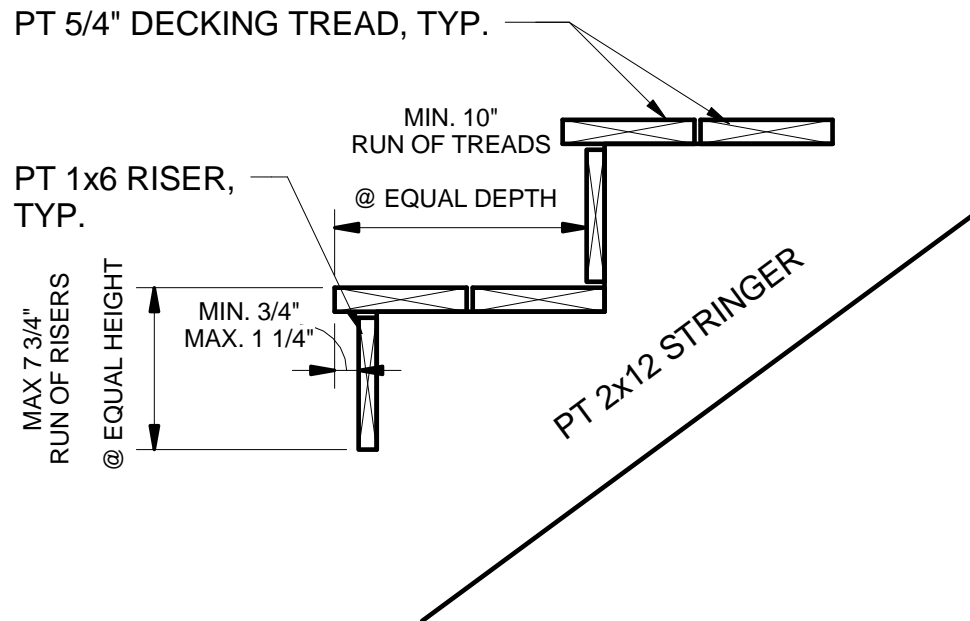

TYPICAL HANDRAIL DETAIL

