
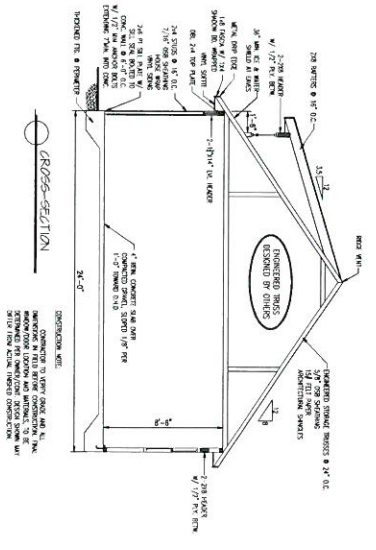
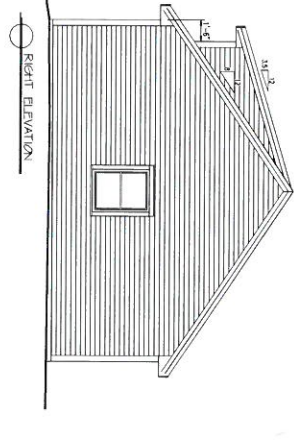
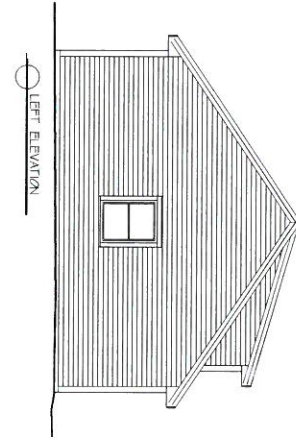
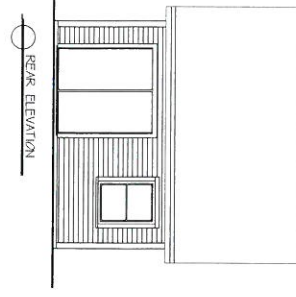


LEGEND SCHEDULE	
◊	2'-0" x 7'-0" BRIM
◊	2'-0" x 1'-0" BRIM

INDICATE GARAGE DOOR HAZARD ZONE AND CONSULT LOCAL CODES FOR ANY OTHER REQUIREMENTS. SEE LOCAL CODES FOR ANY OTHER REQUIREMENTS.

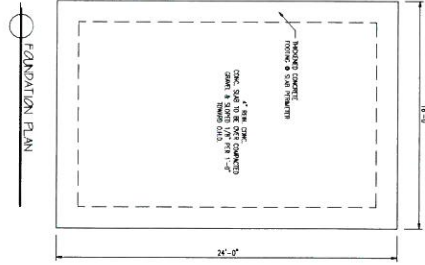

DATE	6/28/15
SCALE	1/4"=1'-0"
DRAWN BY	TWS
PROJECT	062915
SHEET NUMBER	1-011

CUSTOMERS SHOULD APPRECIATE THAT THIS INFORMATION IS NOT THE PRODUCT OF AN ARCHITECT. NEITHER NOTEWORTHY DESIGNS NOR ANY OF ITS EMPLOYEES ARE REGISTERED ARCHITECTS AND CUSTOMERS MAY WANT TO CONSULT WITH AN ARCHITECT BEFORE TAKING FINAL ACTION WITH REGARD TO ANY BUILDING OR STRUCTURE. CUSTOMERS SHOULD ALSO APPRECIATE THAT, BY PROVIDING CUSTOMERS WITH THIS INFORMATION, NOTEWORTHY DESIGNS DOES NOT GUARANTEE THE SOUNDNESS OR SUITABILITY OF THE INFORMATION FOR ANY PURPOSE OF THE CUSTOMER.

GARAGE PLAN PERRY PROJECT PORTLAND, ME

Notworthy Designs
Architectural & Construction Services

T. J. Silvestro
Architect & Designer
Designing Ideas Since 1980

187.344.45.88