
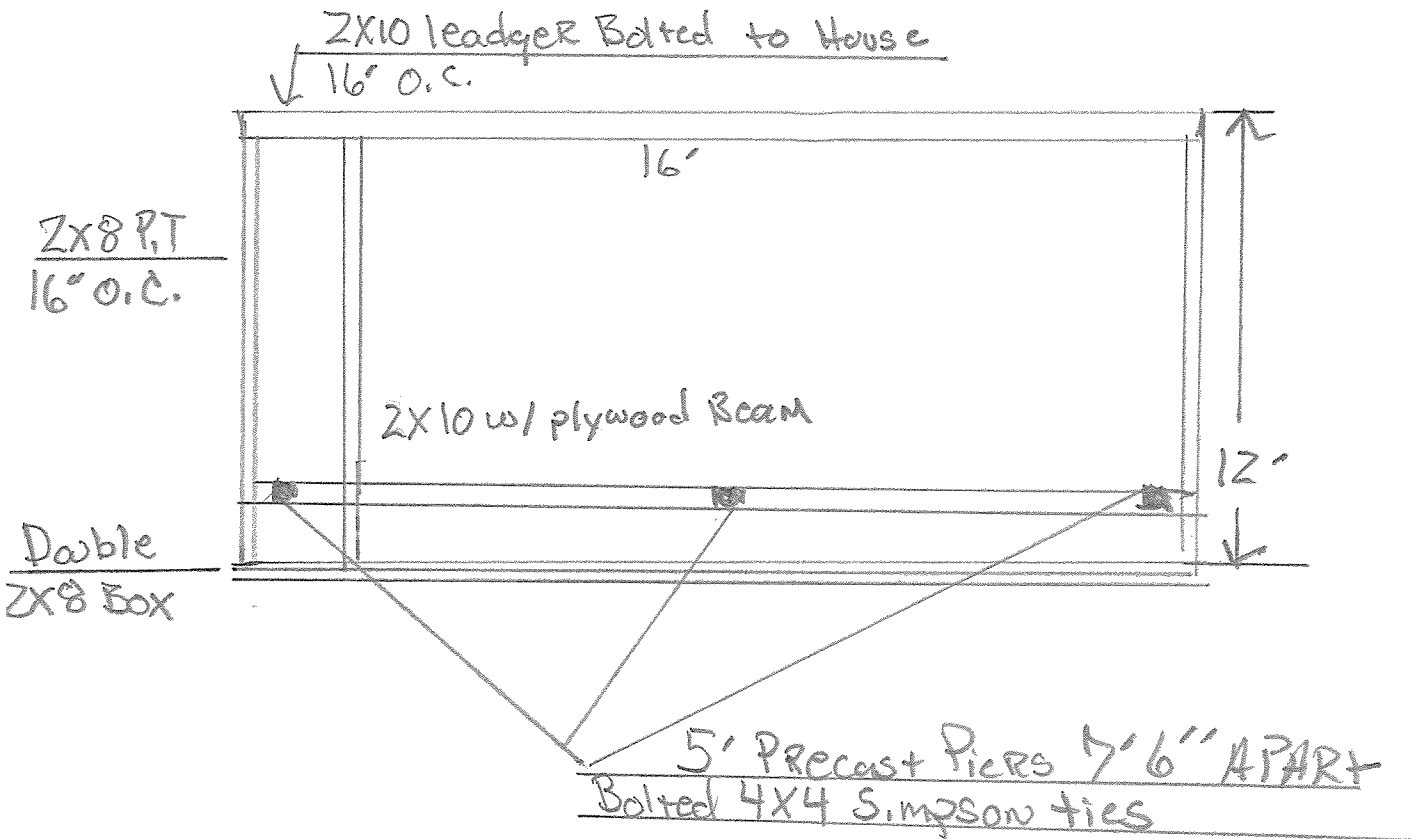


# Deck FRAMING

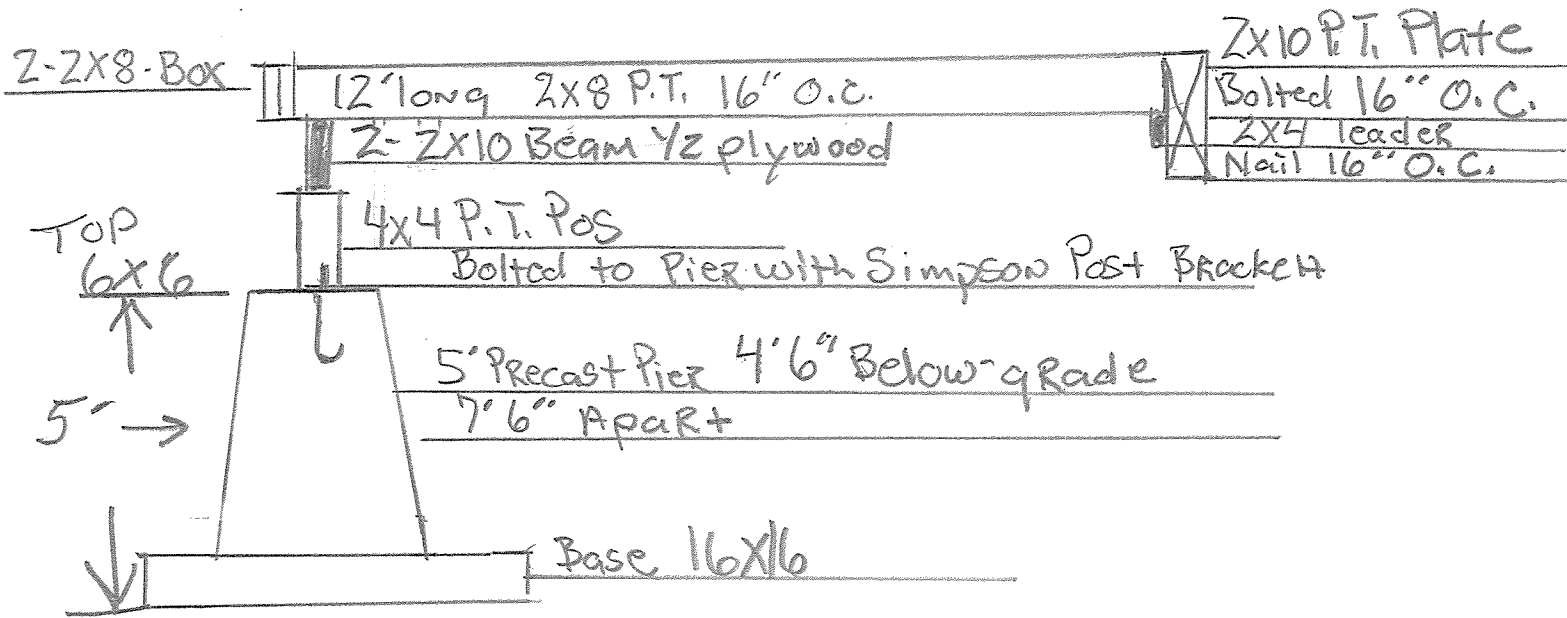

12x16 Deck

All Framing,  
P.T. Lumber.

Tim Higgins  
838-5870

E-mail [timchiggins@live.com](mailto:timchiggins@live.com)