


Guard Rails - Step

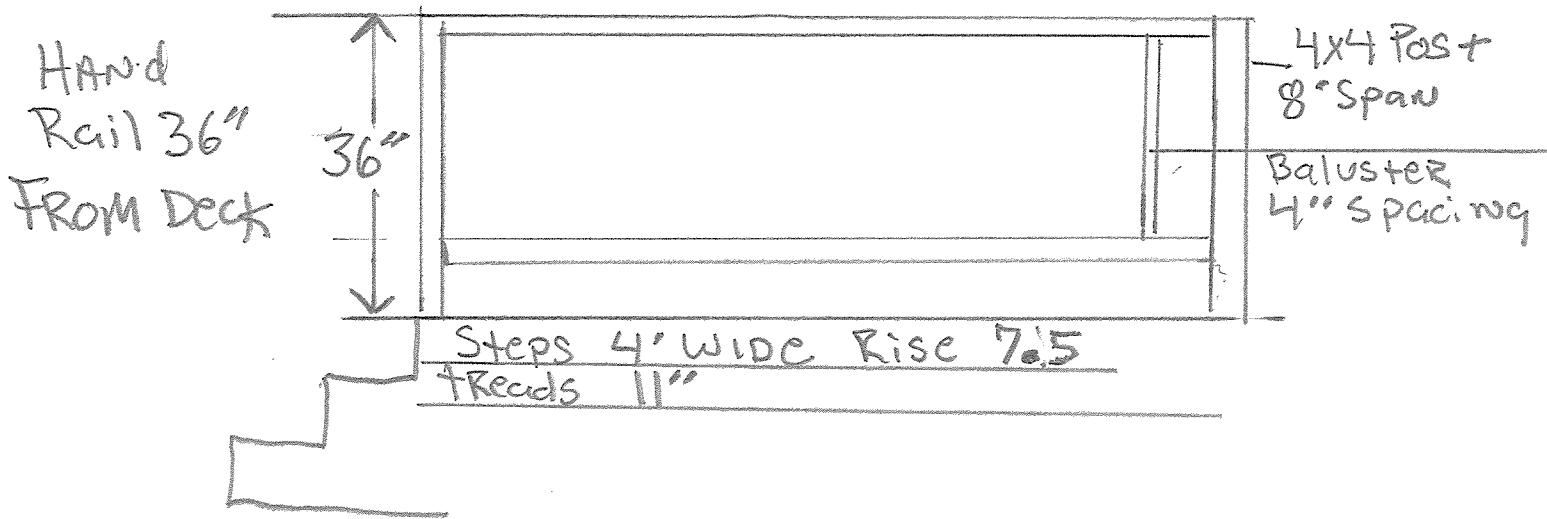

Tim Higgins
838-5870

Email timahiggins.com