


SHEET 3 OF 4
5/24/16

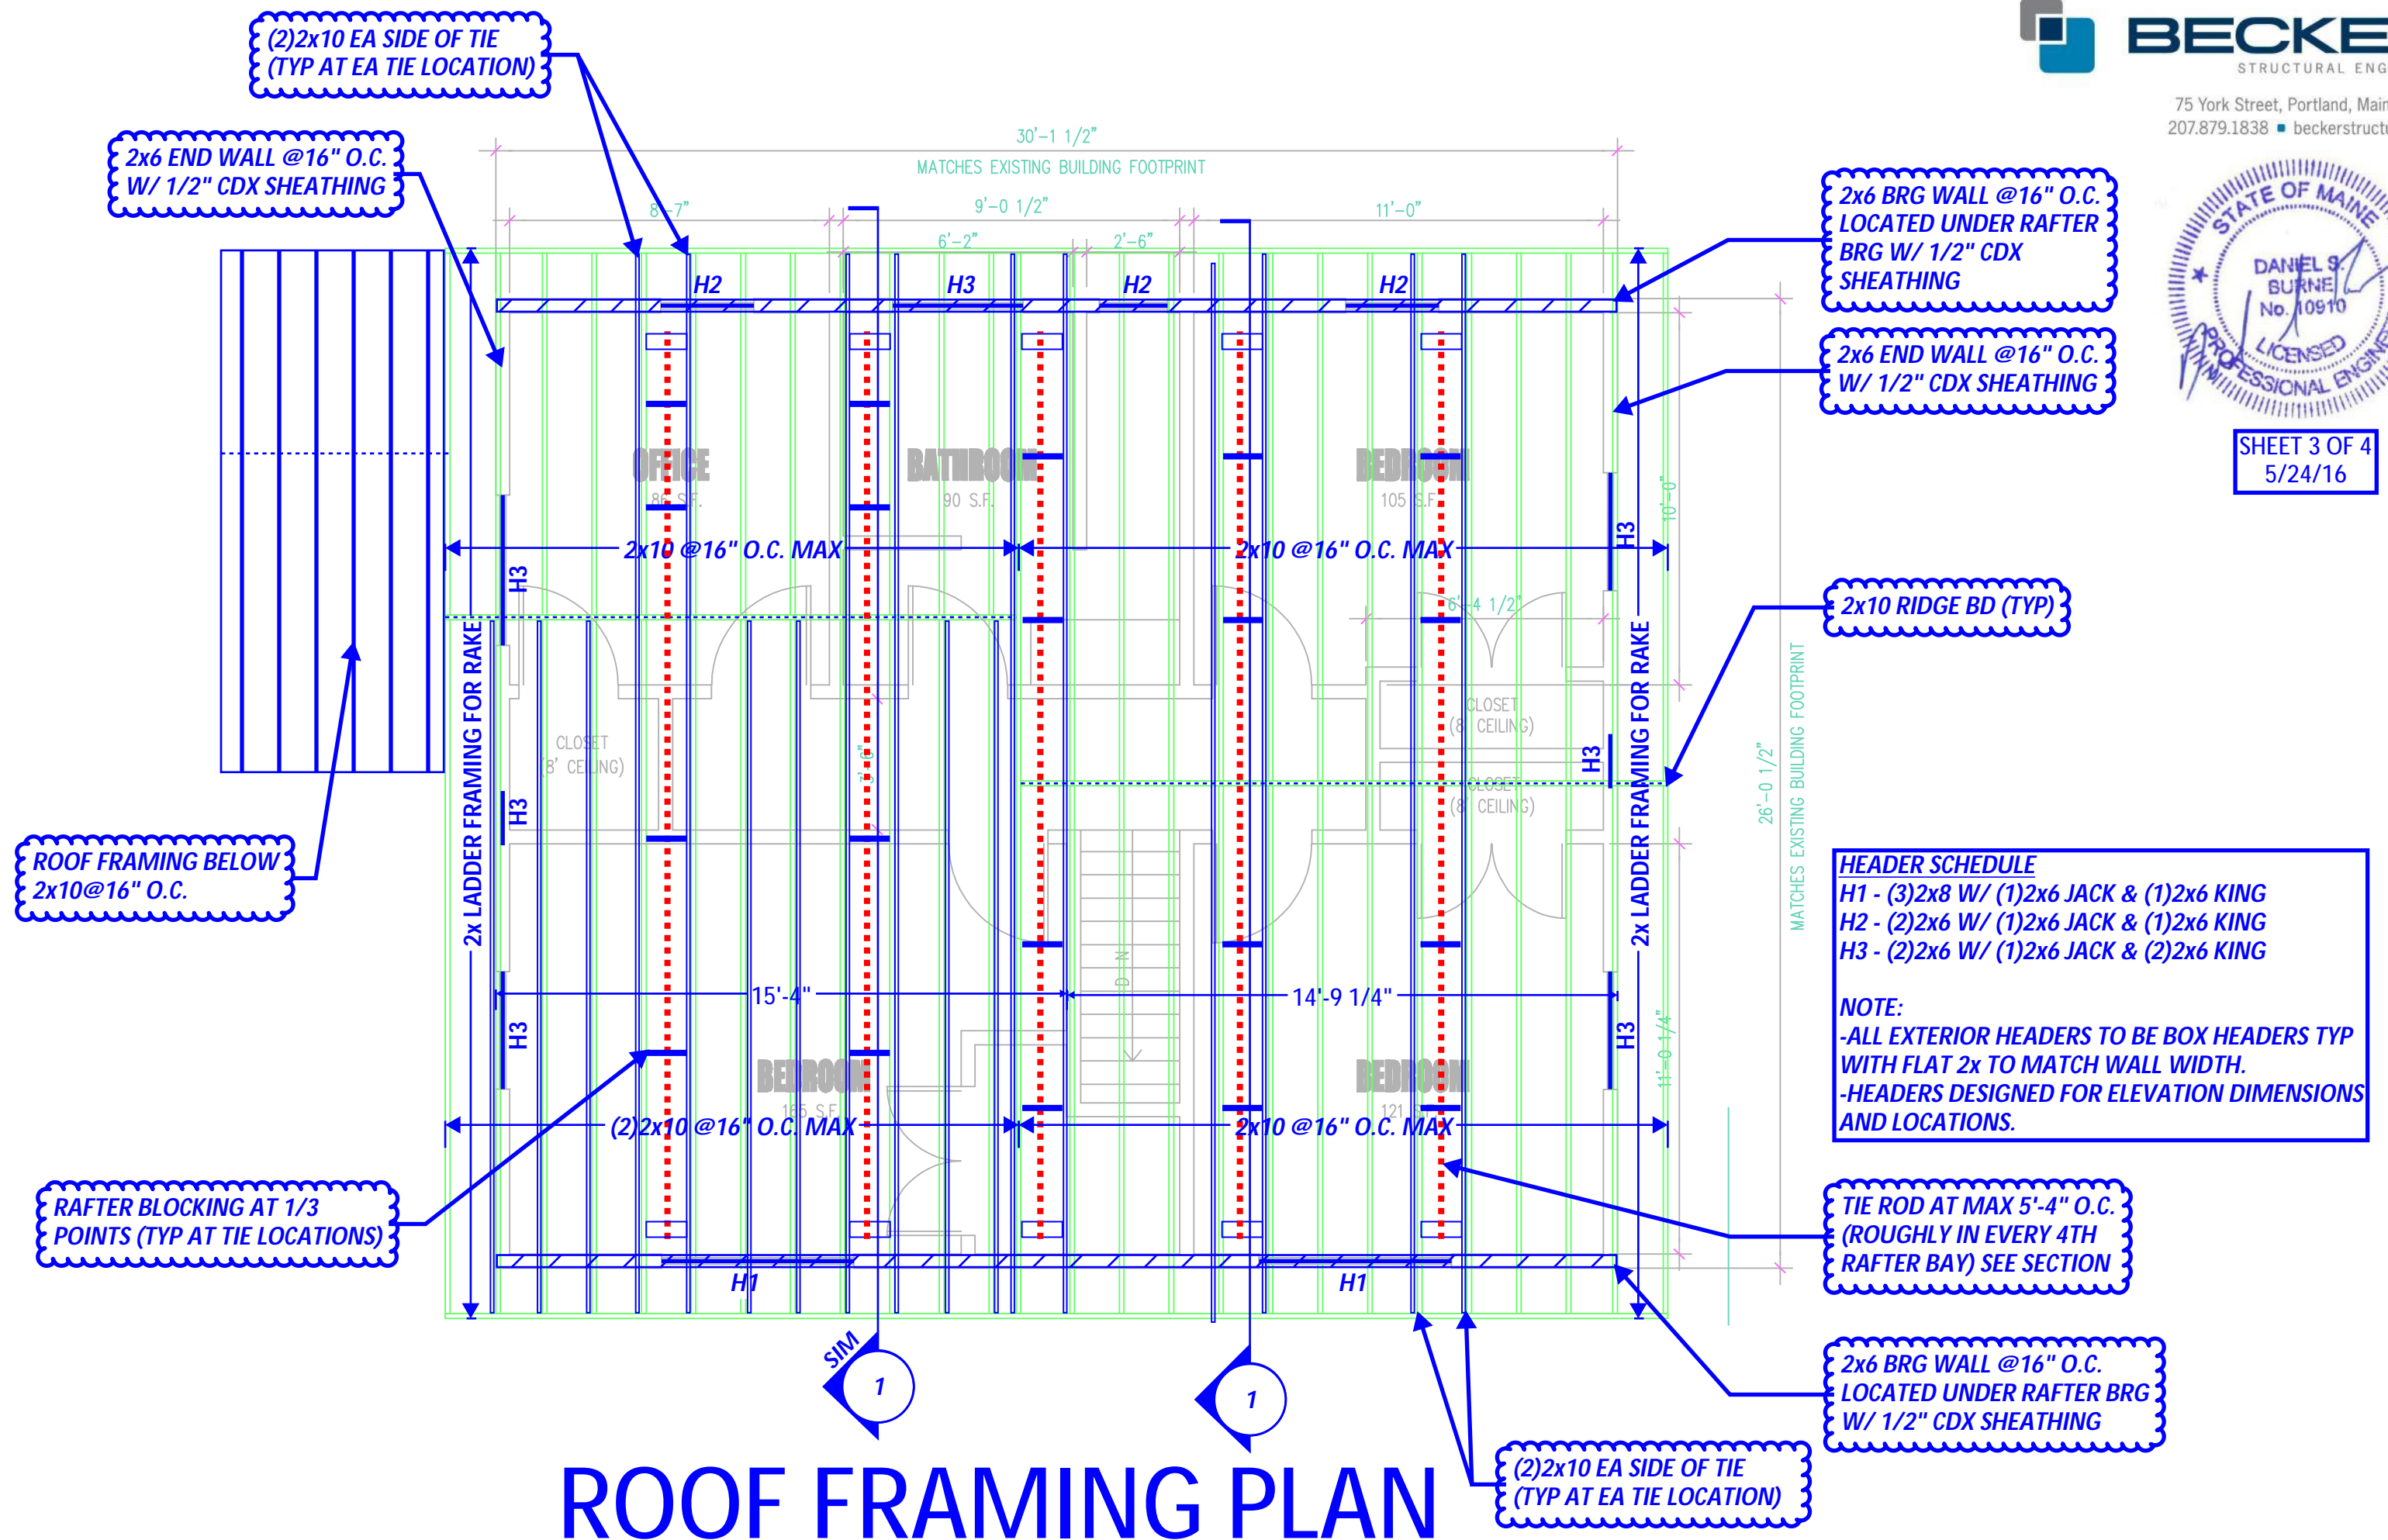

ROOF FRAMING PLAN