

Gable End

6-12 pitch


Proposed Mud Room

= 10'-6" x 12'-6"

(2)

Extended
overhang for
pitch = 2


DBL Mull Window

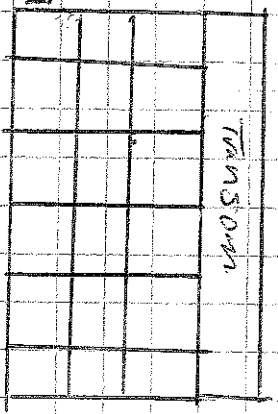

12" soff. it

6-12 pitch

8'-8"

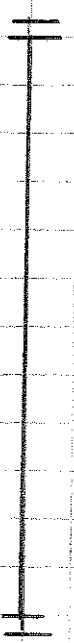

12' inside finished

Ground level

Existing House

Deck