

SUMMIT STREET

176 Summit St.

curb line


3'8" N

tree



Drive-way

HOUSE at
176 Summit St.

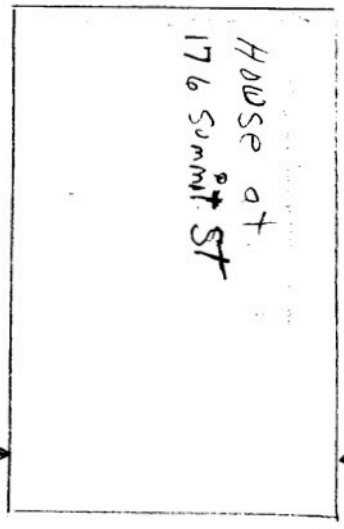

4'2"

W

E

13'

16'

100'

Ornamental fence on property line

S

Wire fence on property line

125'

Bushes on Border

