
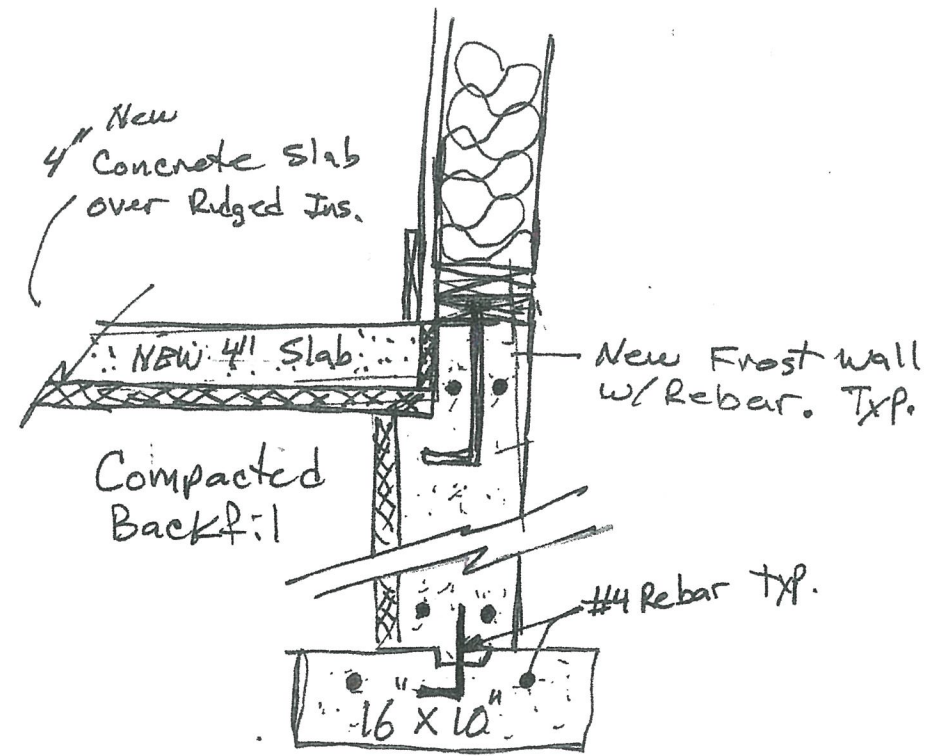


Existing Frost Wall Foundation
N.T.S.

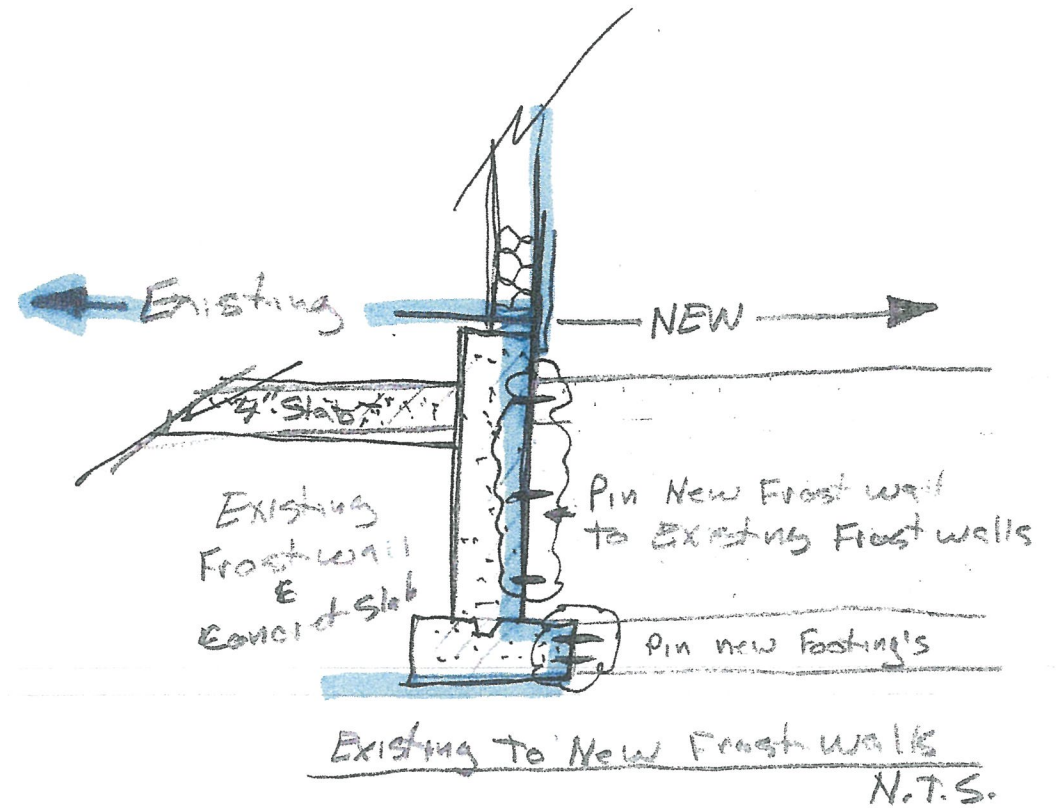

NEW FROST WALL
N.T.S.

DRAWINGS PROVIDED BY: Company New	PROJECT DESCRIPTION: FL Plan 2-24-2016	SHEET TITLE:	NO.	DESCRIPTION	BY	DATE	SCALE:	DATE:	5
								DATE	