


Property Line

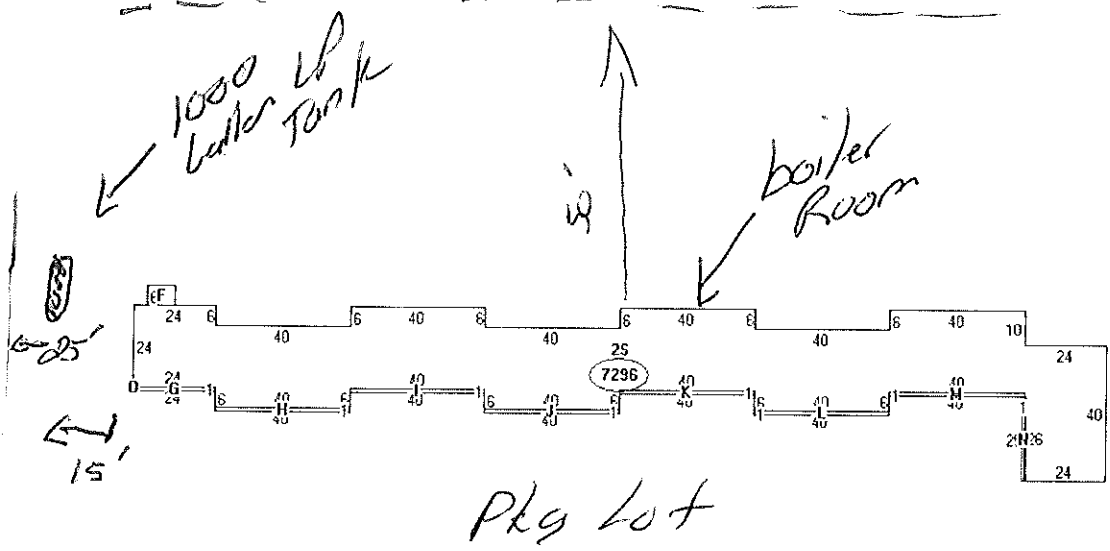

Descriptor/Area	Area
A:011	7296 sqft
B:011	7586 sqft
C:PORCH, OPEN UFFER	48 sqft
D:OPEN AREA MOTEL DWLG	290 sqft
E:2S	7296 sqft
F:1S WD DK	48 sqft
G:1S	24 sqft
H:1S	40 sqft
I:1S	40 sqft
J:1S	40 sqft
K:1S	40 sqft

Assessor's Office | 360 Congress Street | Portland, Maine 04101 | Room 115 | (207) 874-8486

[City](#) [Home](#) [Departments](#) [City Council](#) [E-Services](#) [Calendar](#) [Jobs](#)

This page contains a detailed description of the Parcel ID you selected. Press the **New Search** button at the bottom of the screen to submit a new query.

Current Owner Information:

Services

Applications

Doing Business

Maps

Tax Relief

Tax Roll

Q & A

CBL 382A B001001
Land Use Type ELEVEN TO TWENTY FAMILY
Verify legal use with Inspections Division
Property Location 65 LAMBERT ST
Owner Information TARA APTS LLC
 314 SPRING ST
 PORTLAND ME 04102
Book and Page 14149/92
Legal Description 382A-B-1
 AUBURN ST 492-500
 LAMBERT ST 65-73
 42538 SF
Acres 0.9765

Current Assessed Valuation:

[browse city services a-z](#)

TAX ACCT NO. 39478 **OWNER OF RECORD AS OF APRIL 2013**
 TARA APTS LLC
LAND VALUE \$145,100.00 314 SPRING ST
BUILDING VALUE \$962,600.00 PORTLAND ME 04102
NET TAXABLE - REAL ESTATE \$1,107,700.00
TAX AMOUNT \$21,500.46

[browse facts and links a-z](#)



Any information concerning tax payments should be directed to the Treasury office at 874-8490 or [e-mailed](#).

Building Information:

Best viewed at 800x600, w. th Internet Explorer

Building 1
Year Built 1985
Style/Structure Type APARTMENT - GARDEN
Units 16
Building Num/Name 1 - TARA APARTMENTS
Square Feet 14882

[View Sketch](#) [View Map](#) [View Picture](#)



Exterior/Interior Information:

Building 1
Levels 01/01
Size 7296
Use APARTMENT
Height 9
Walls FRAME
Heating ELECTRIC
A/C NONE

Building 1
Levels 02/02
Size 7586
Use APARTMENT
Height 9
Walls FRAME
Heating ELECTRIC
A/C NONE

Other Features:

Building 1
Structure OPEN AREA - MOTEL/APARTMENT
Size 290X1

Building 1
Structure PORCH - OPEN UPPER
Size 6X8

Outbuildings/Yard Improvements:

Building 1
Year Built 1980
Structure SHED FRAME
Size 1X480
Units 1
Grade C
Condition 3





Building 1
Year Built 1980
Structure ASPHALT PARKING
Size 18000
Units 1
Grade C
Condition 3

Building 1
Year Built 1980
Structure SHED FRAME
Size 6X8
Units 1
Grade C
Condition 3

Sales Information:

Sale Date	Type	Price	Book/Page
9/15/1998	LAND + BUILDING	\$666,000.00	14149/92
8/15/1985	LAND + BUILDING	\$0.00	6861/47

[New Search](#)

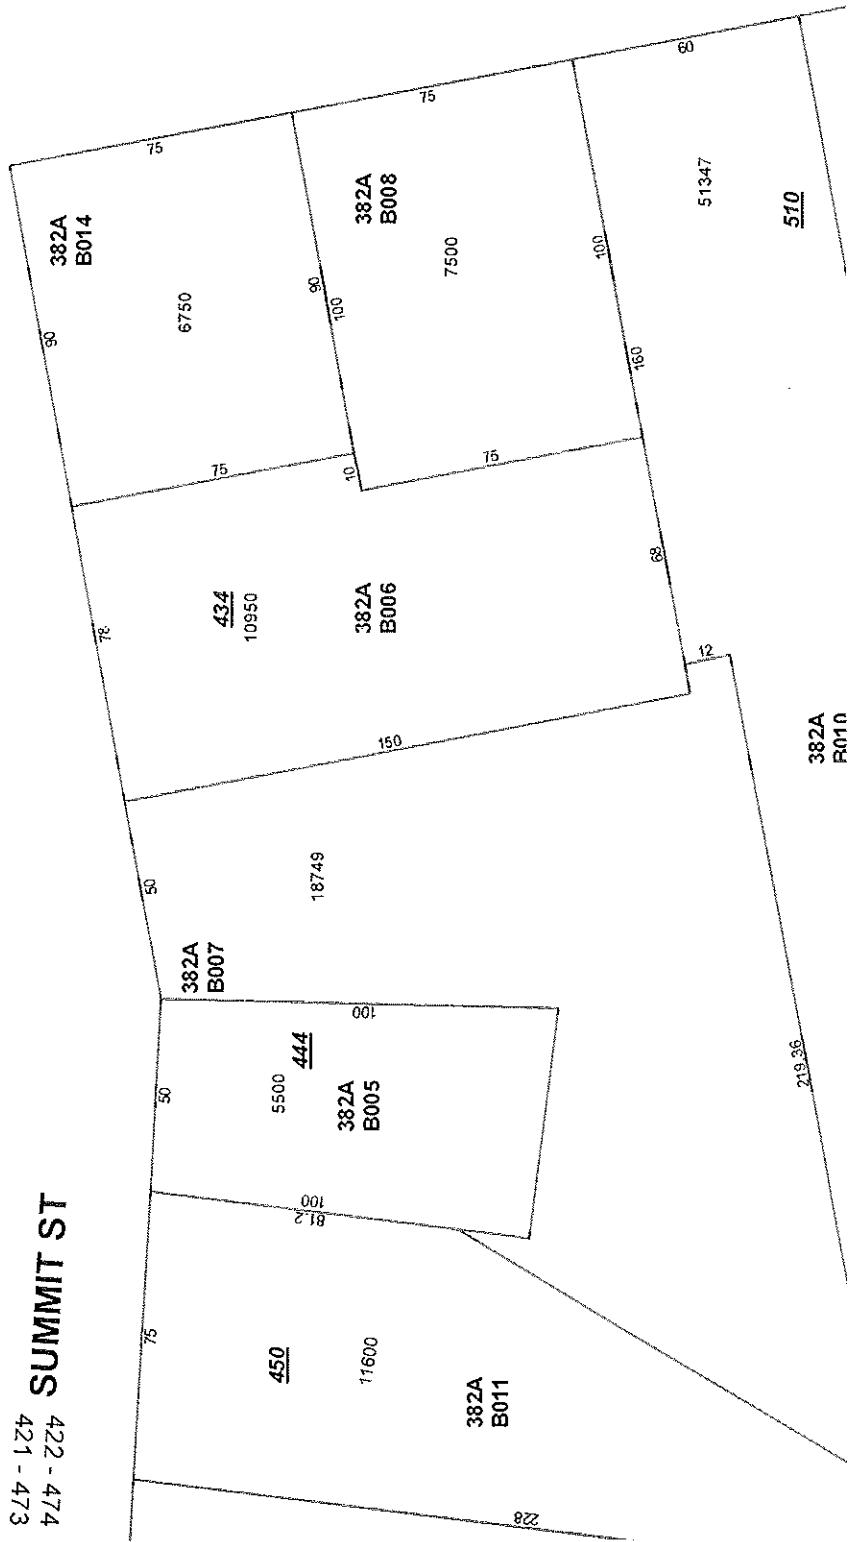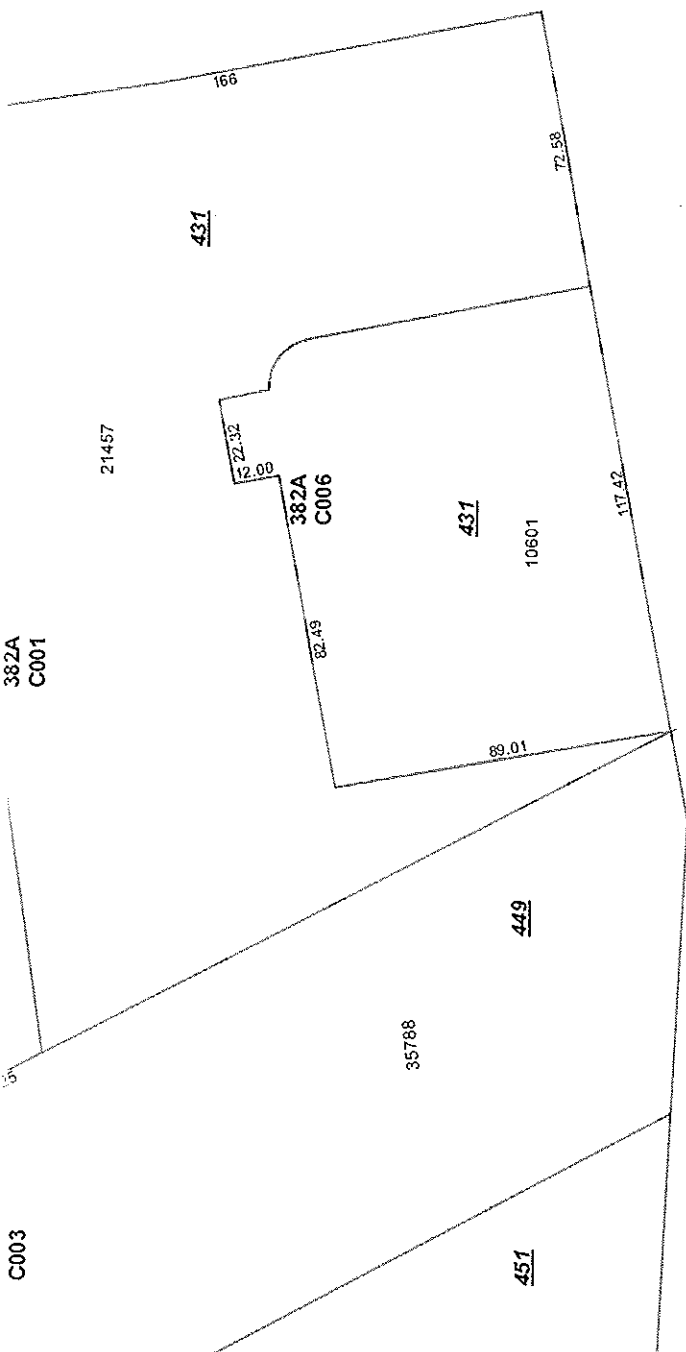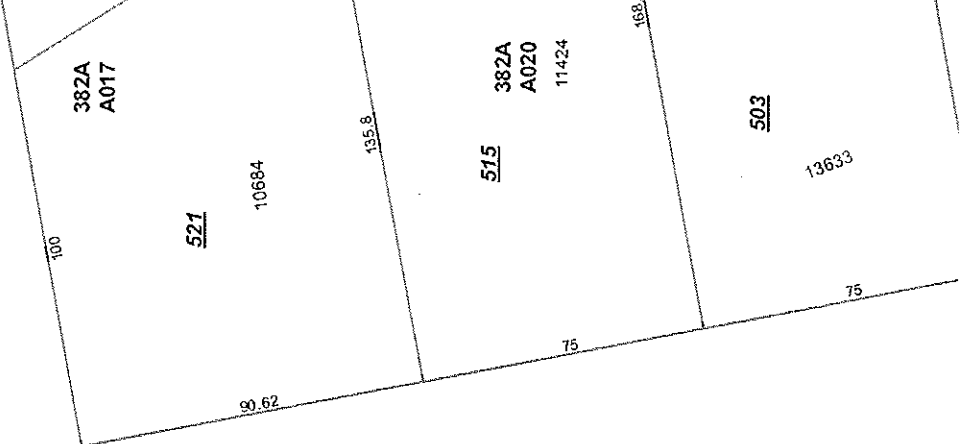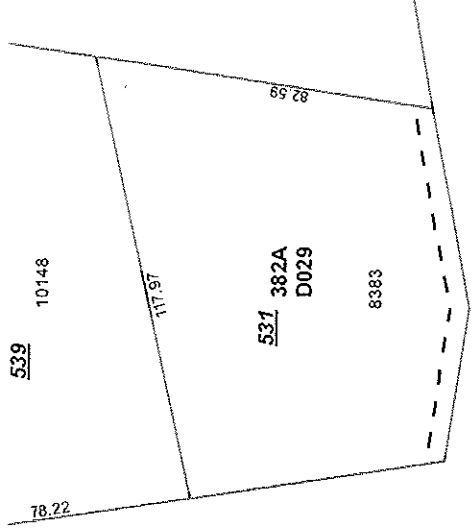

SUMMIT ST
 422 - 474
 421 - 473