



Dimensions: 24RLXFZH

[Unit: in. (mm)]

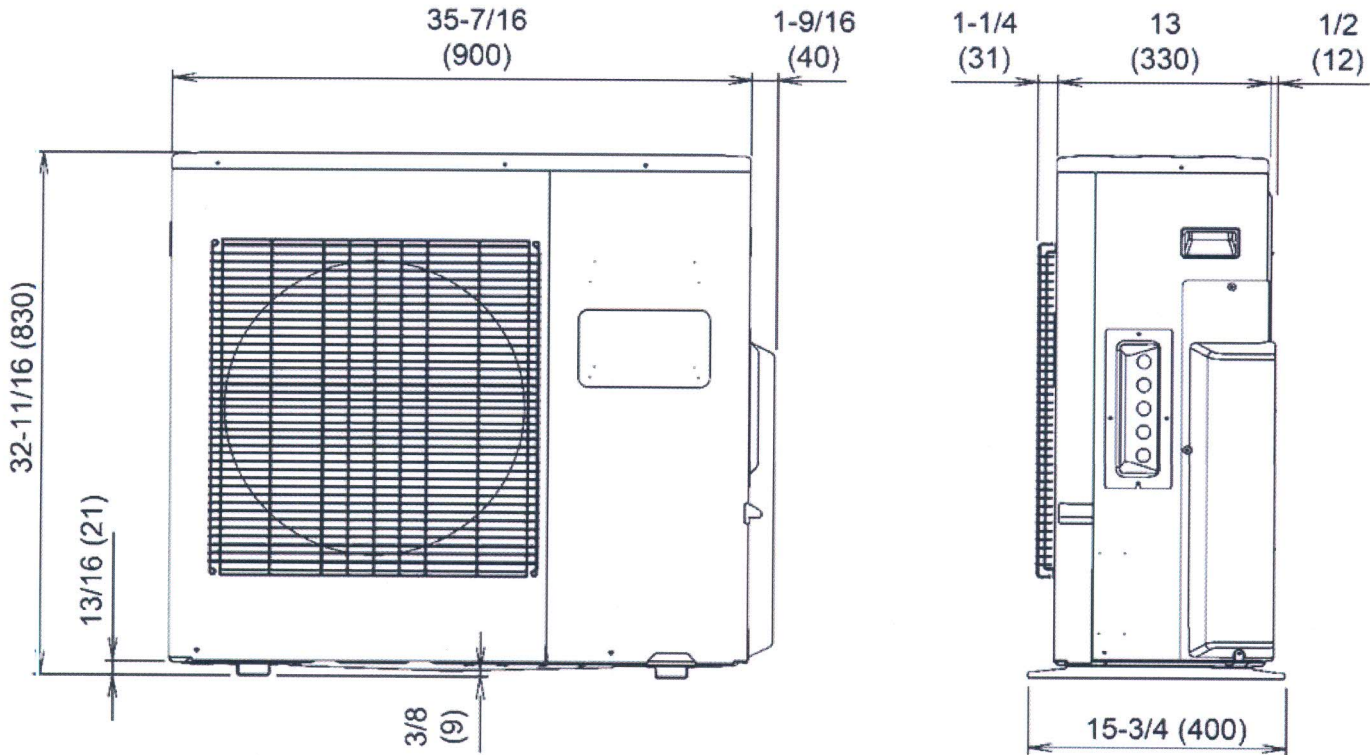

Front view

Side view

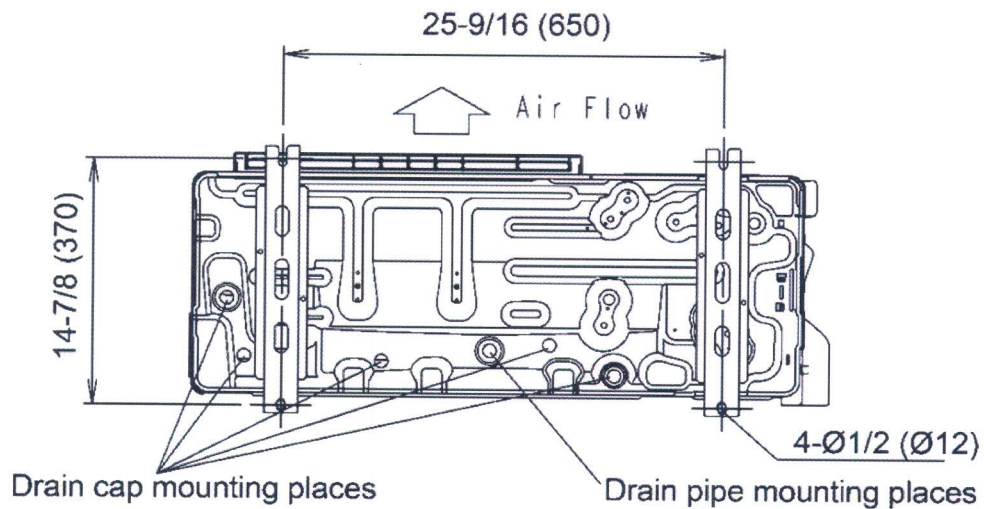

Bottom view