



OWN

24x32 2 STORY

PORTLAND



NASSER ROHANI

DRAWING •
RNI10235

ABB	Wednesday, August 23, 2017	DATE
MRF	SCALE • AS NOTED	SCALE
POR	2 OF 3	SHEET
	8/1/2017	DATE

Drawings are provided by Hammond Lumber Company as a service to its customers and are intended for informational purposes only. The information presented in these drawings is not prepared or reviewed by a registered architect and should not be used as a basis for construction. Hammond Lumber Company disclaims any responsibility if they are so used.

Hammond Lumber Company
1-866-HAMMOND
www.hammondlumber.com

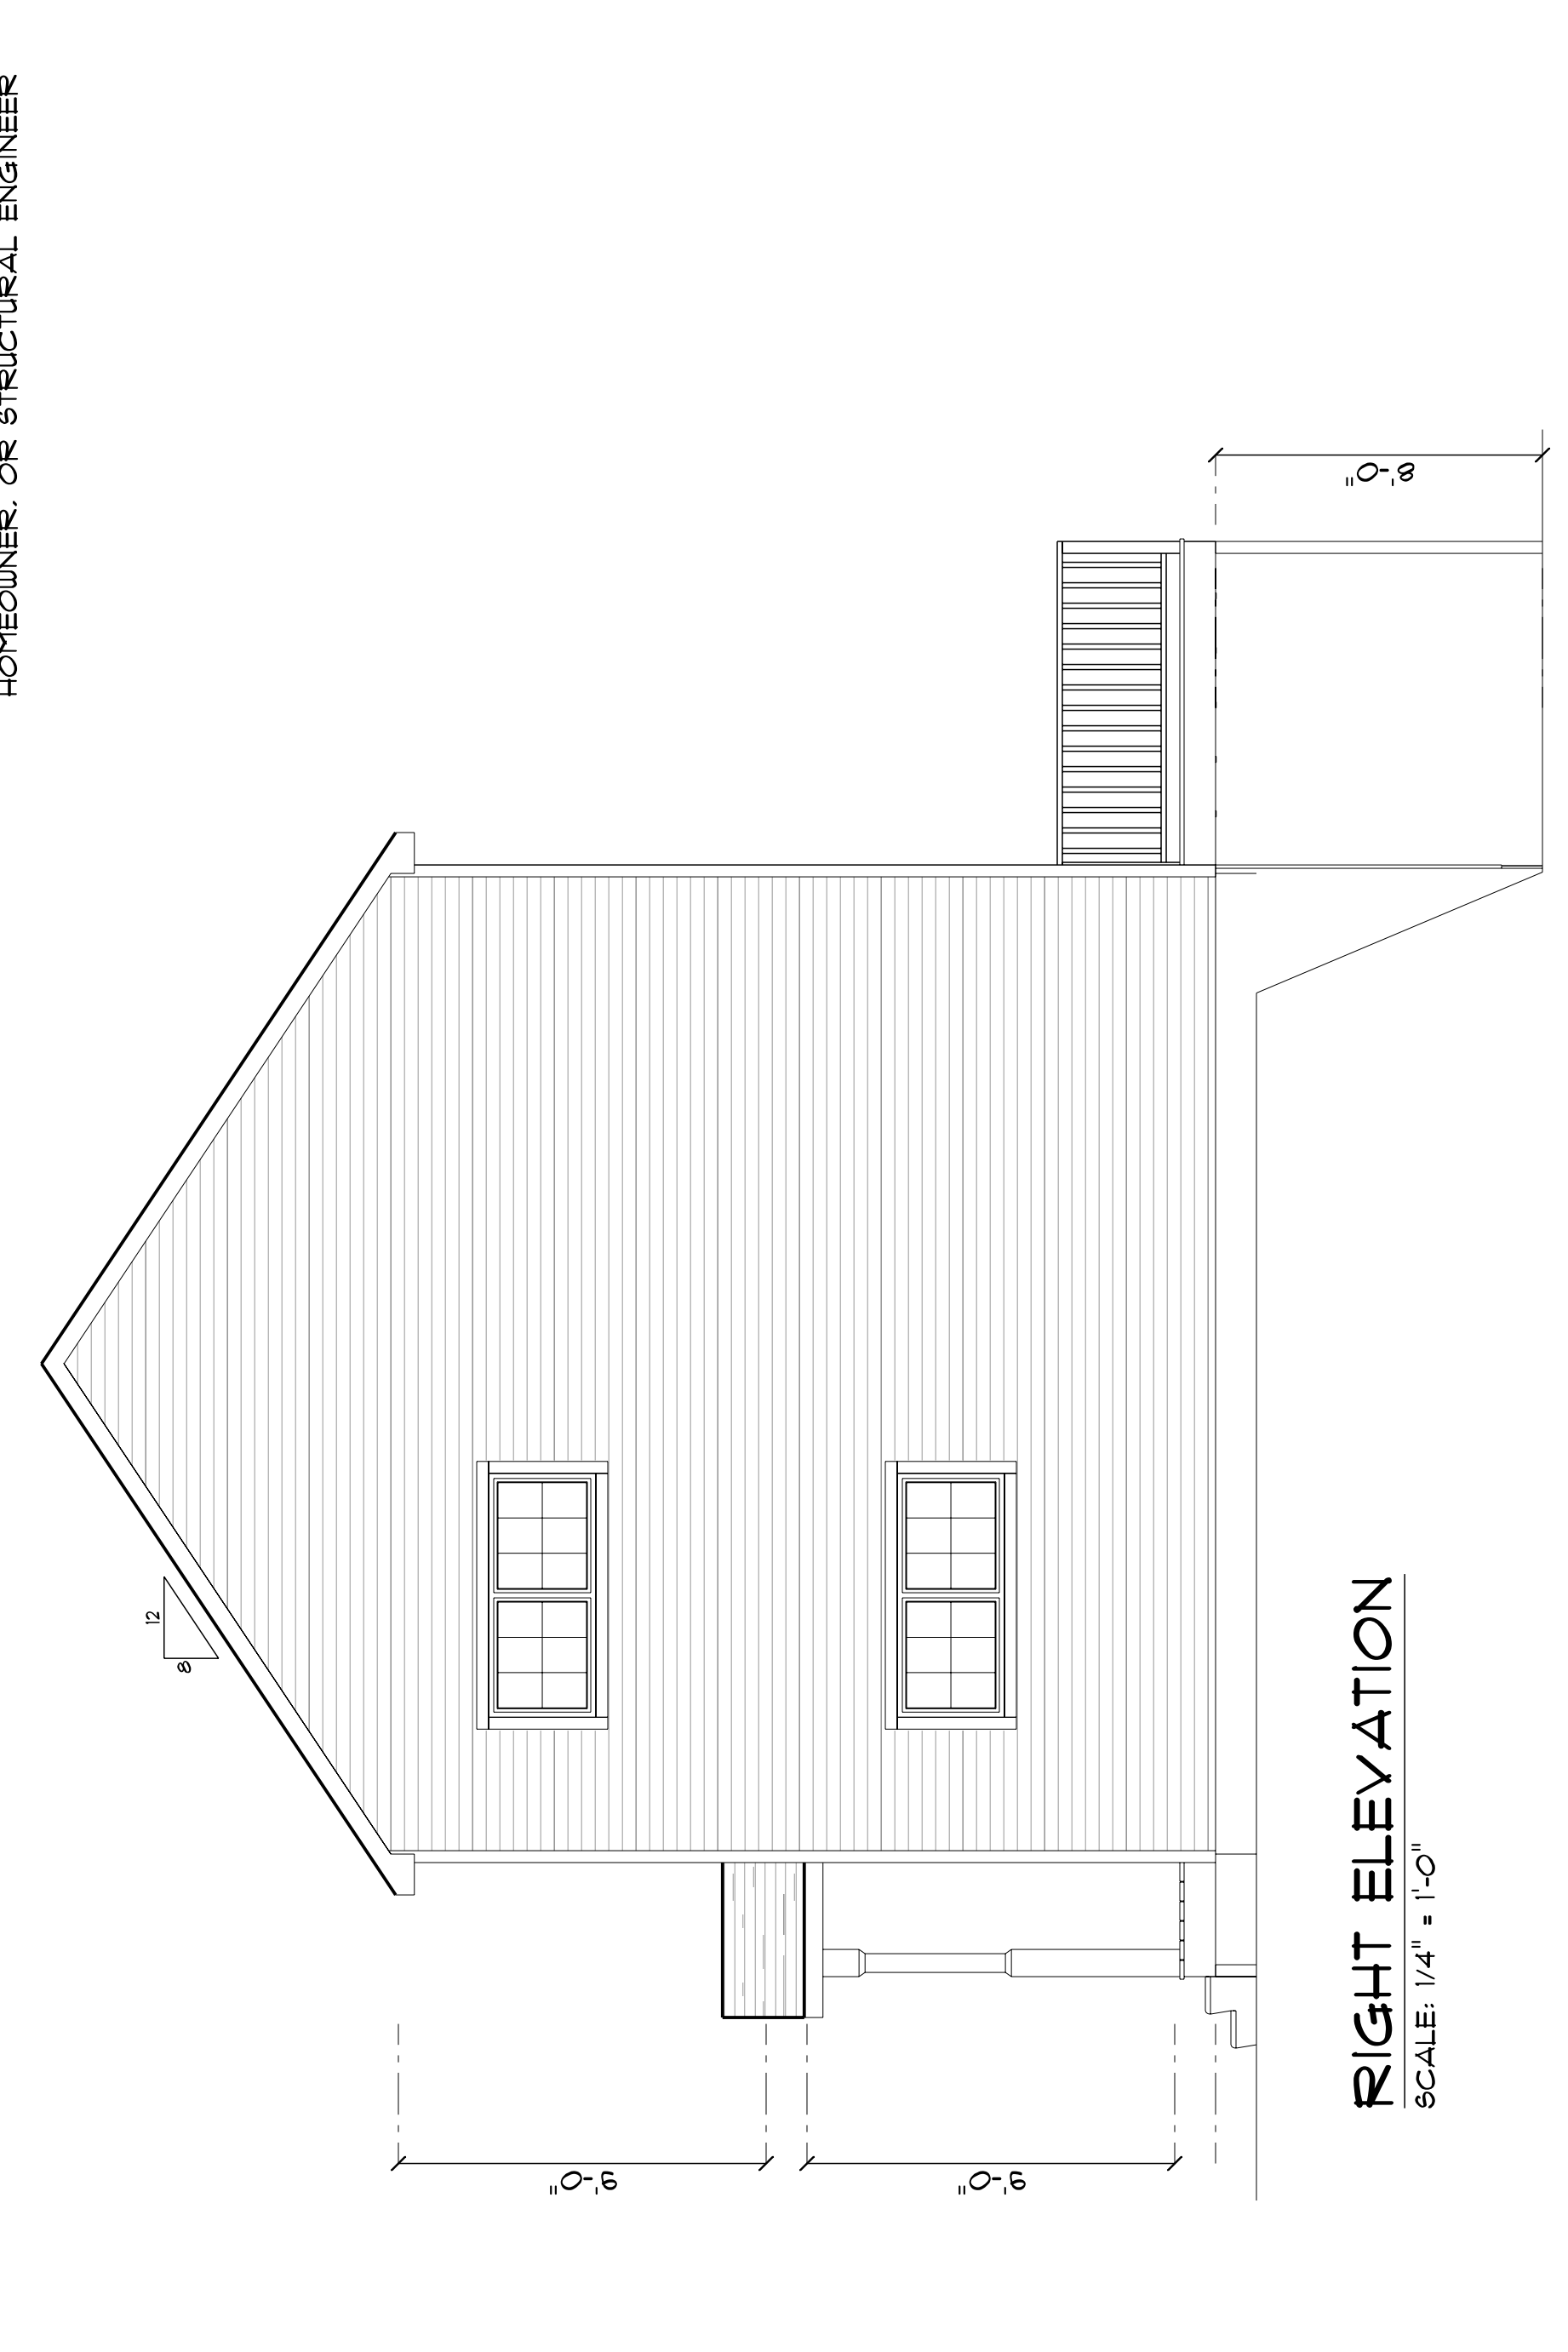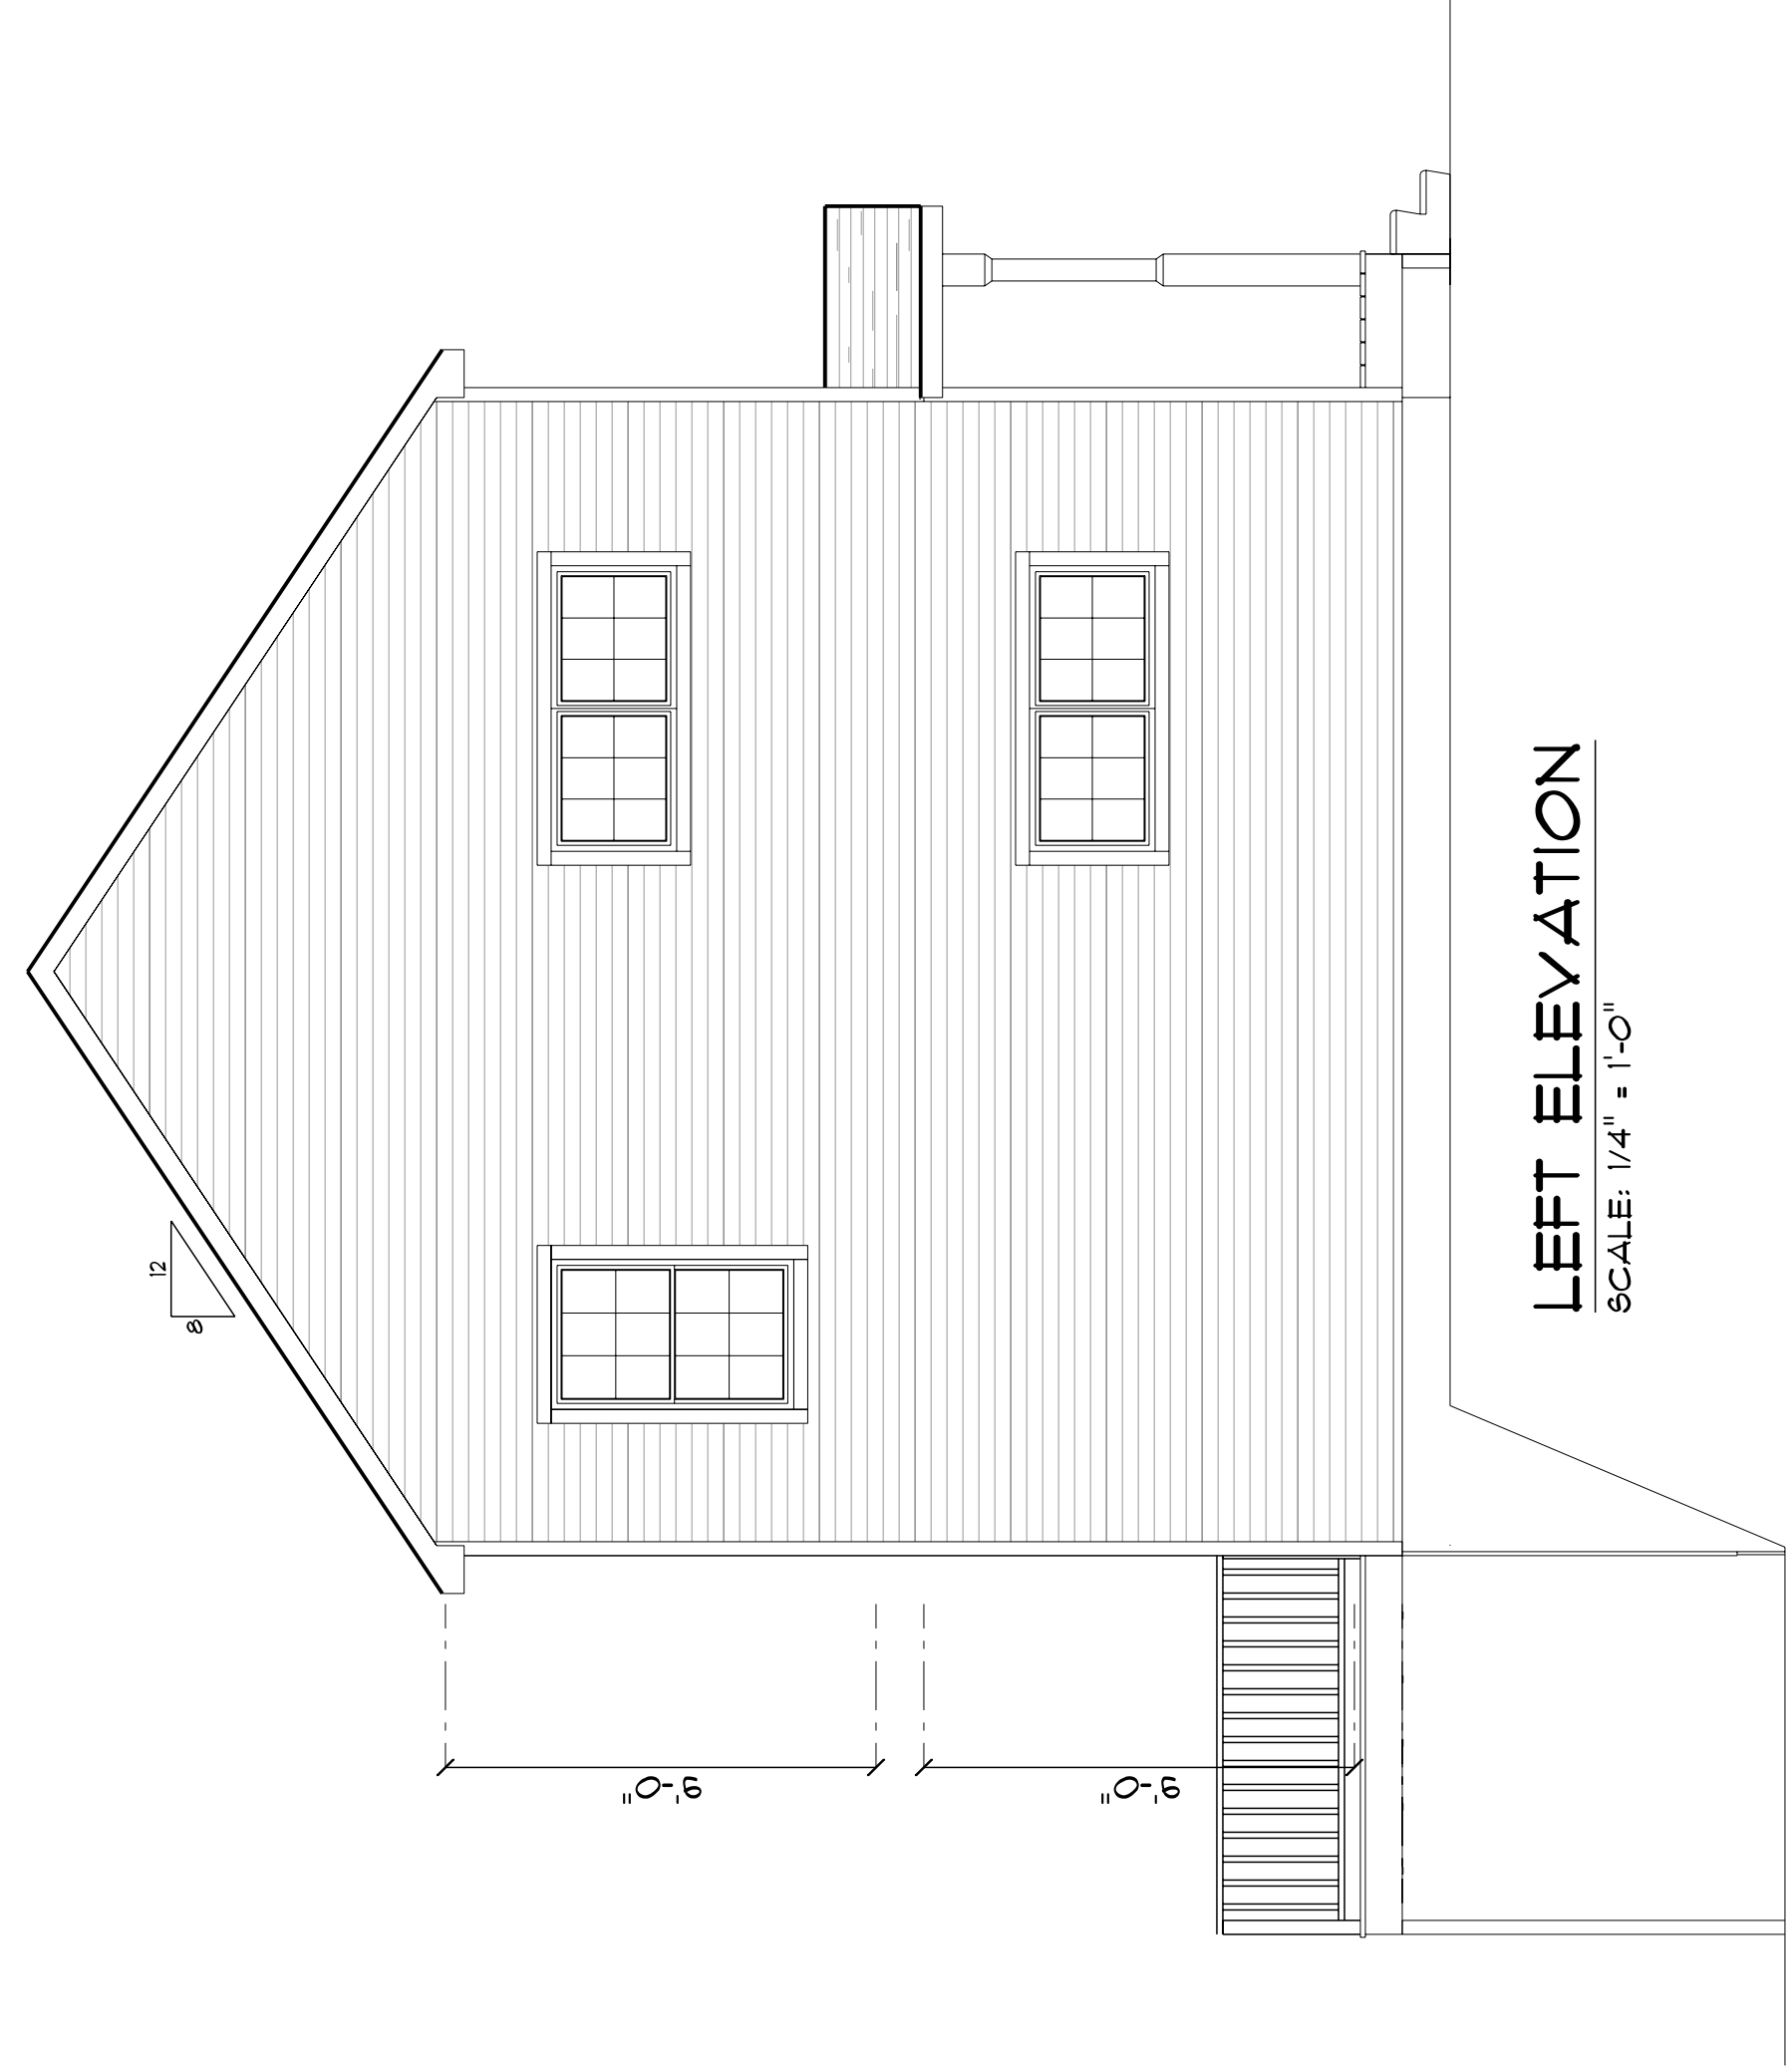

SPECIFY HEADERS:
TYPICAL: 2 PLY, 2X10
TO BE VERIFIED/SIZED BY CONTRACTOR,
HOMEOWNER, OR STRUCTURAL ENGINEER

Hammond Lumber Company
1-866-HAMMOND
www.hammondlumber.com