



NASSER ROHANI

24x32 2 STORY

PORTLAND


OWN

DRAWING •  
R/N10235


DATE	DESCRIPTION
2/17/2011	ABB Wednesday, August 23, 2011
3/15/2011	MRF SCALE + AS NOTED
4/26/2011	1 OF 3
8/12/2011	3

DRAWINGS ARE PROVIDED BY HAMMOND LUMBER COMPANY AS A SERVICE TO ITS CUSTOMERS AND ARE INTENDED FOR INFORMATIONAL PURPOSES ONLY. THE INFORMATION PRESENTED IN THESE DRAWINGS IS NOT REPEARED OR REVISED BY A REGISTERED ARCHITECT AND SHOULD NOT BE USED AS A BASIS FOR CONSTRUCTION. BLINDERS IN THE CUSTOMER DESIGNS TO PROCEED FURTHER. HAMMOND LUMBER COMPANY DISCLAIMS ANY RESPONSIBILITY IF THEY ARE SO USED.

Hammond Lumber Company  
1-866-HAMMOND  
www.hammondlumber.com  
Greenlee • Fremont • Portland • Sault Ste. Marie • Sault Ste. Marie • Wisconsin  
Albion • Bangor • Escanaba • Harbor Springs • Ironwood • Ishpeming  
Kalamazoo • Lansing • Marquette • Mio • Oscoda • Pigeon • Petoskey • Sault Ste. Marie

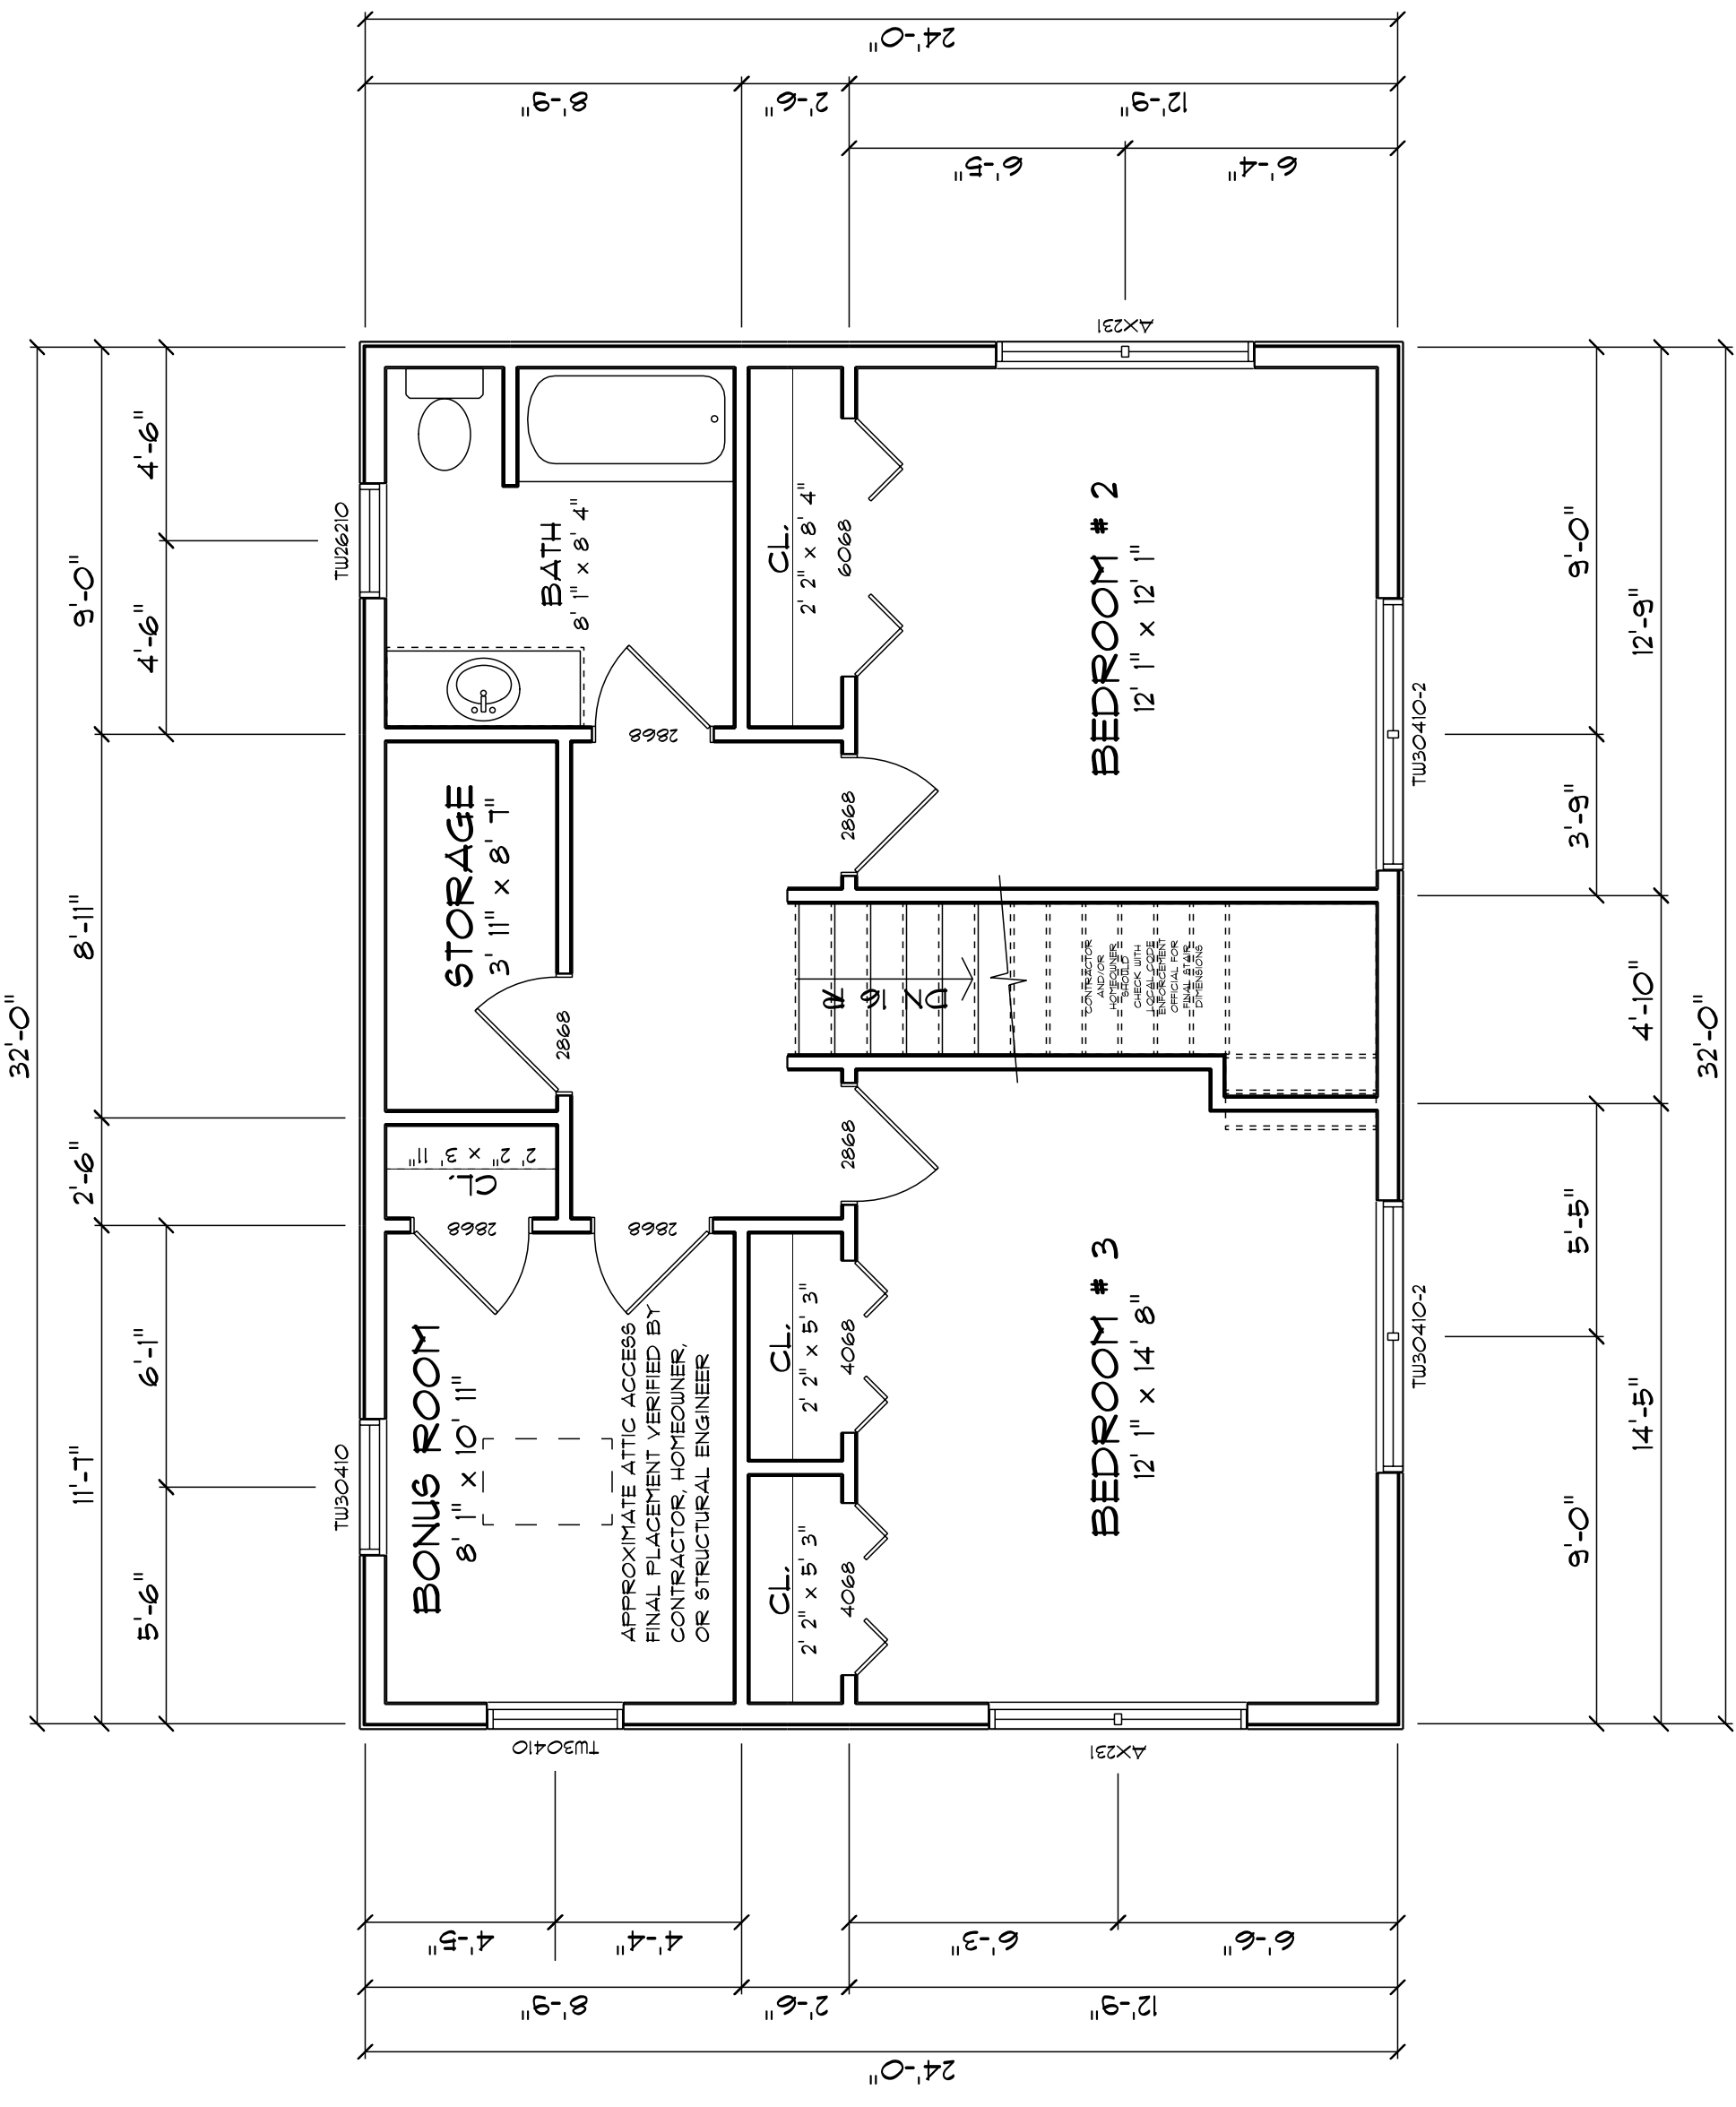


**SECOND FLOOR**  
SCALE: 1/4" = 1'-0"

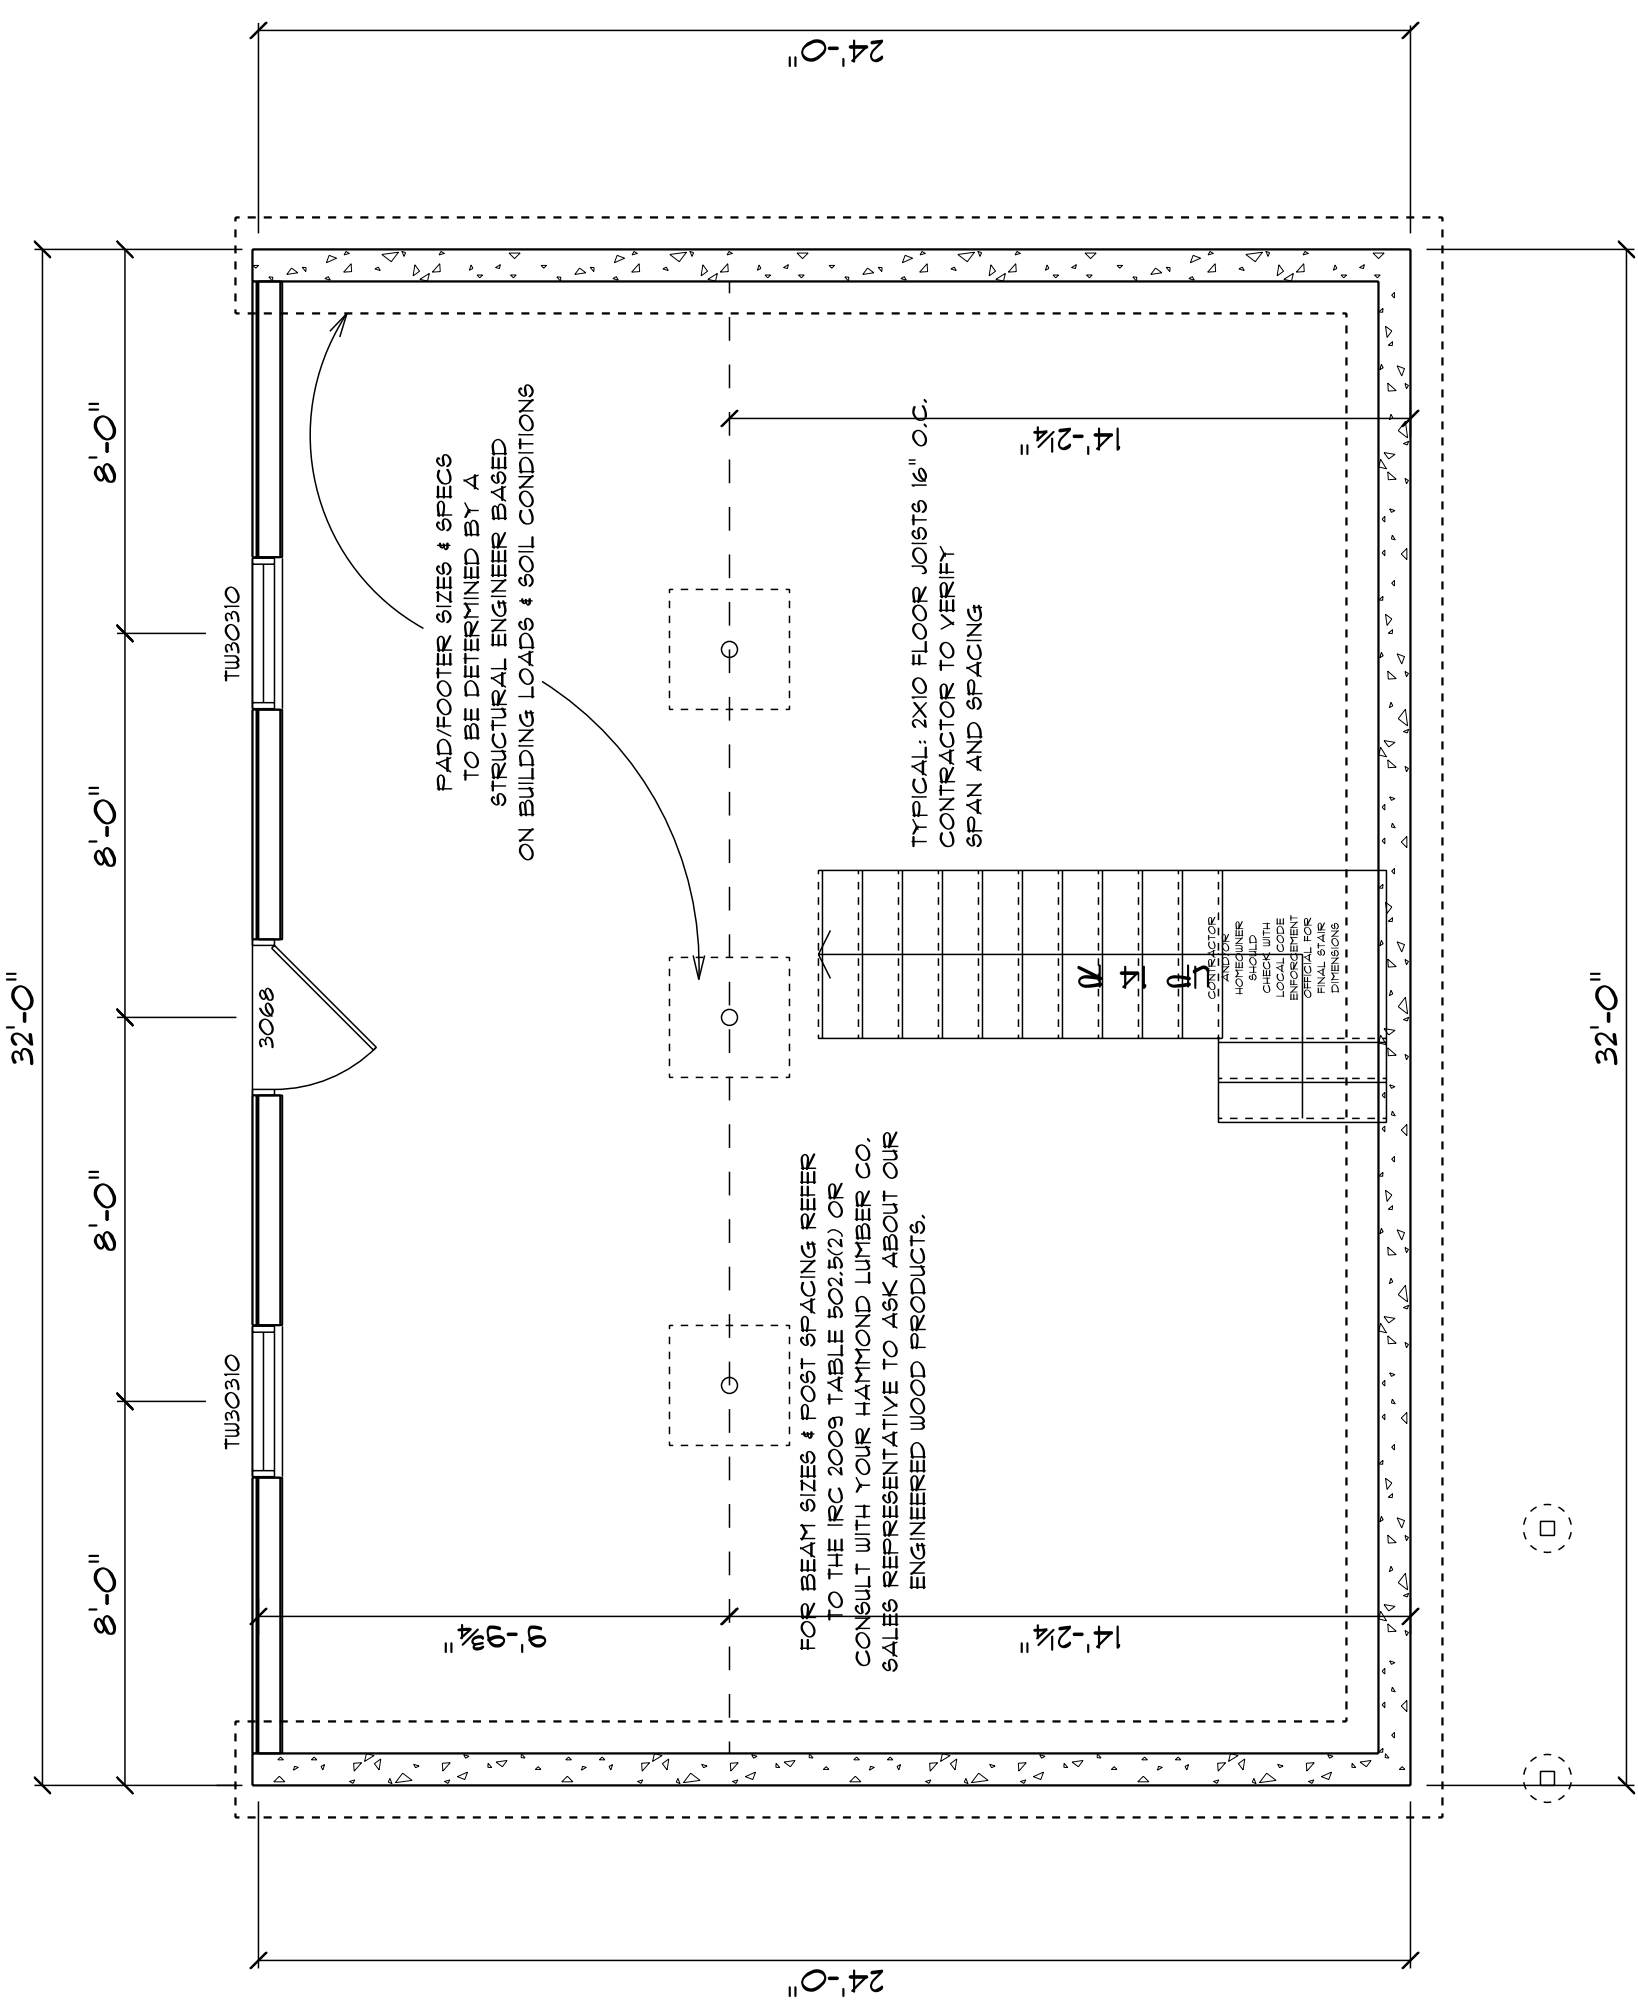

**FOUNDATION**  
SCALE: 1/4" = 1'-0"

**SPECIFY HEADERS:**  
TYPICAL: 2 PLY 2X10  
TO BE VERIFIED/SIZED BY CONTRACTOR,  
HOMEOWNER, OR STRUCTURAL ENGINEER

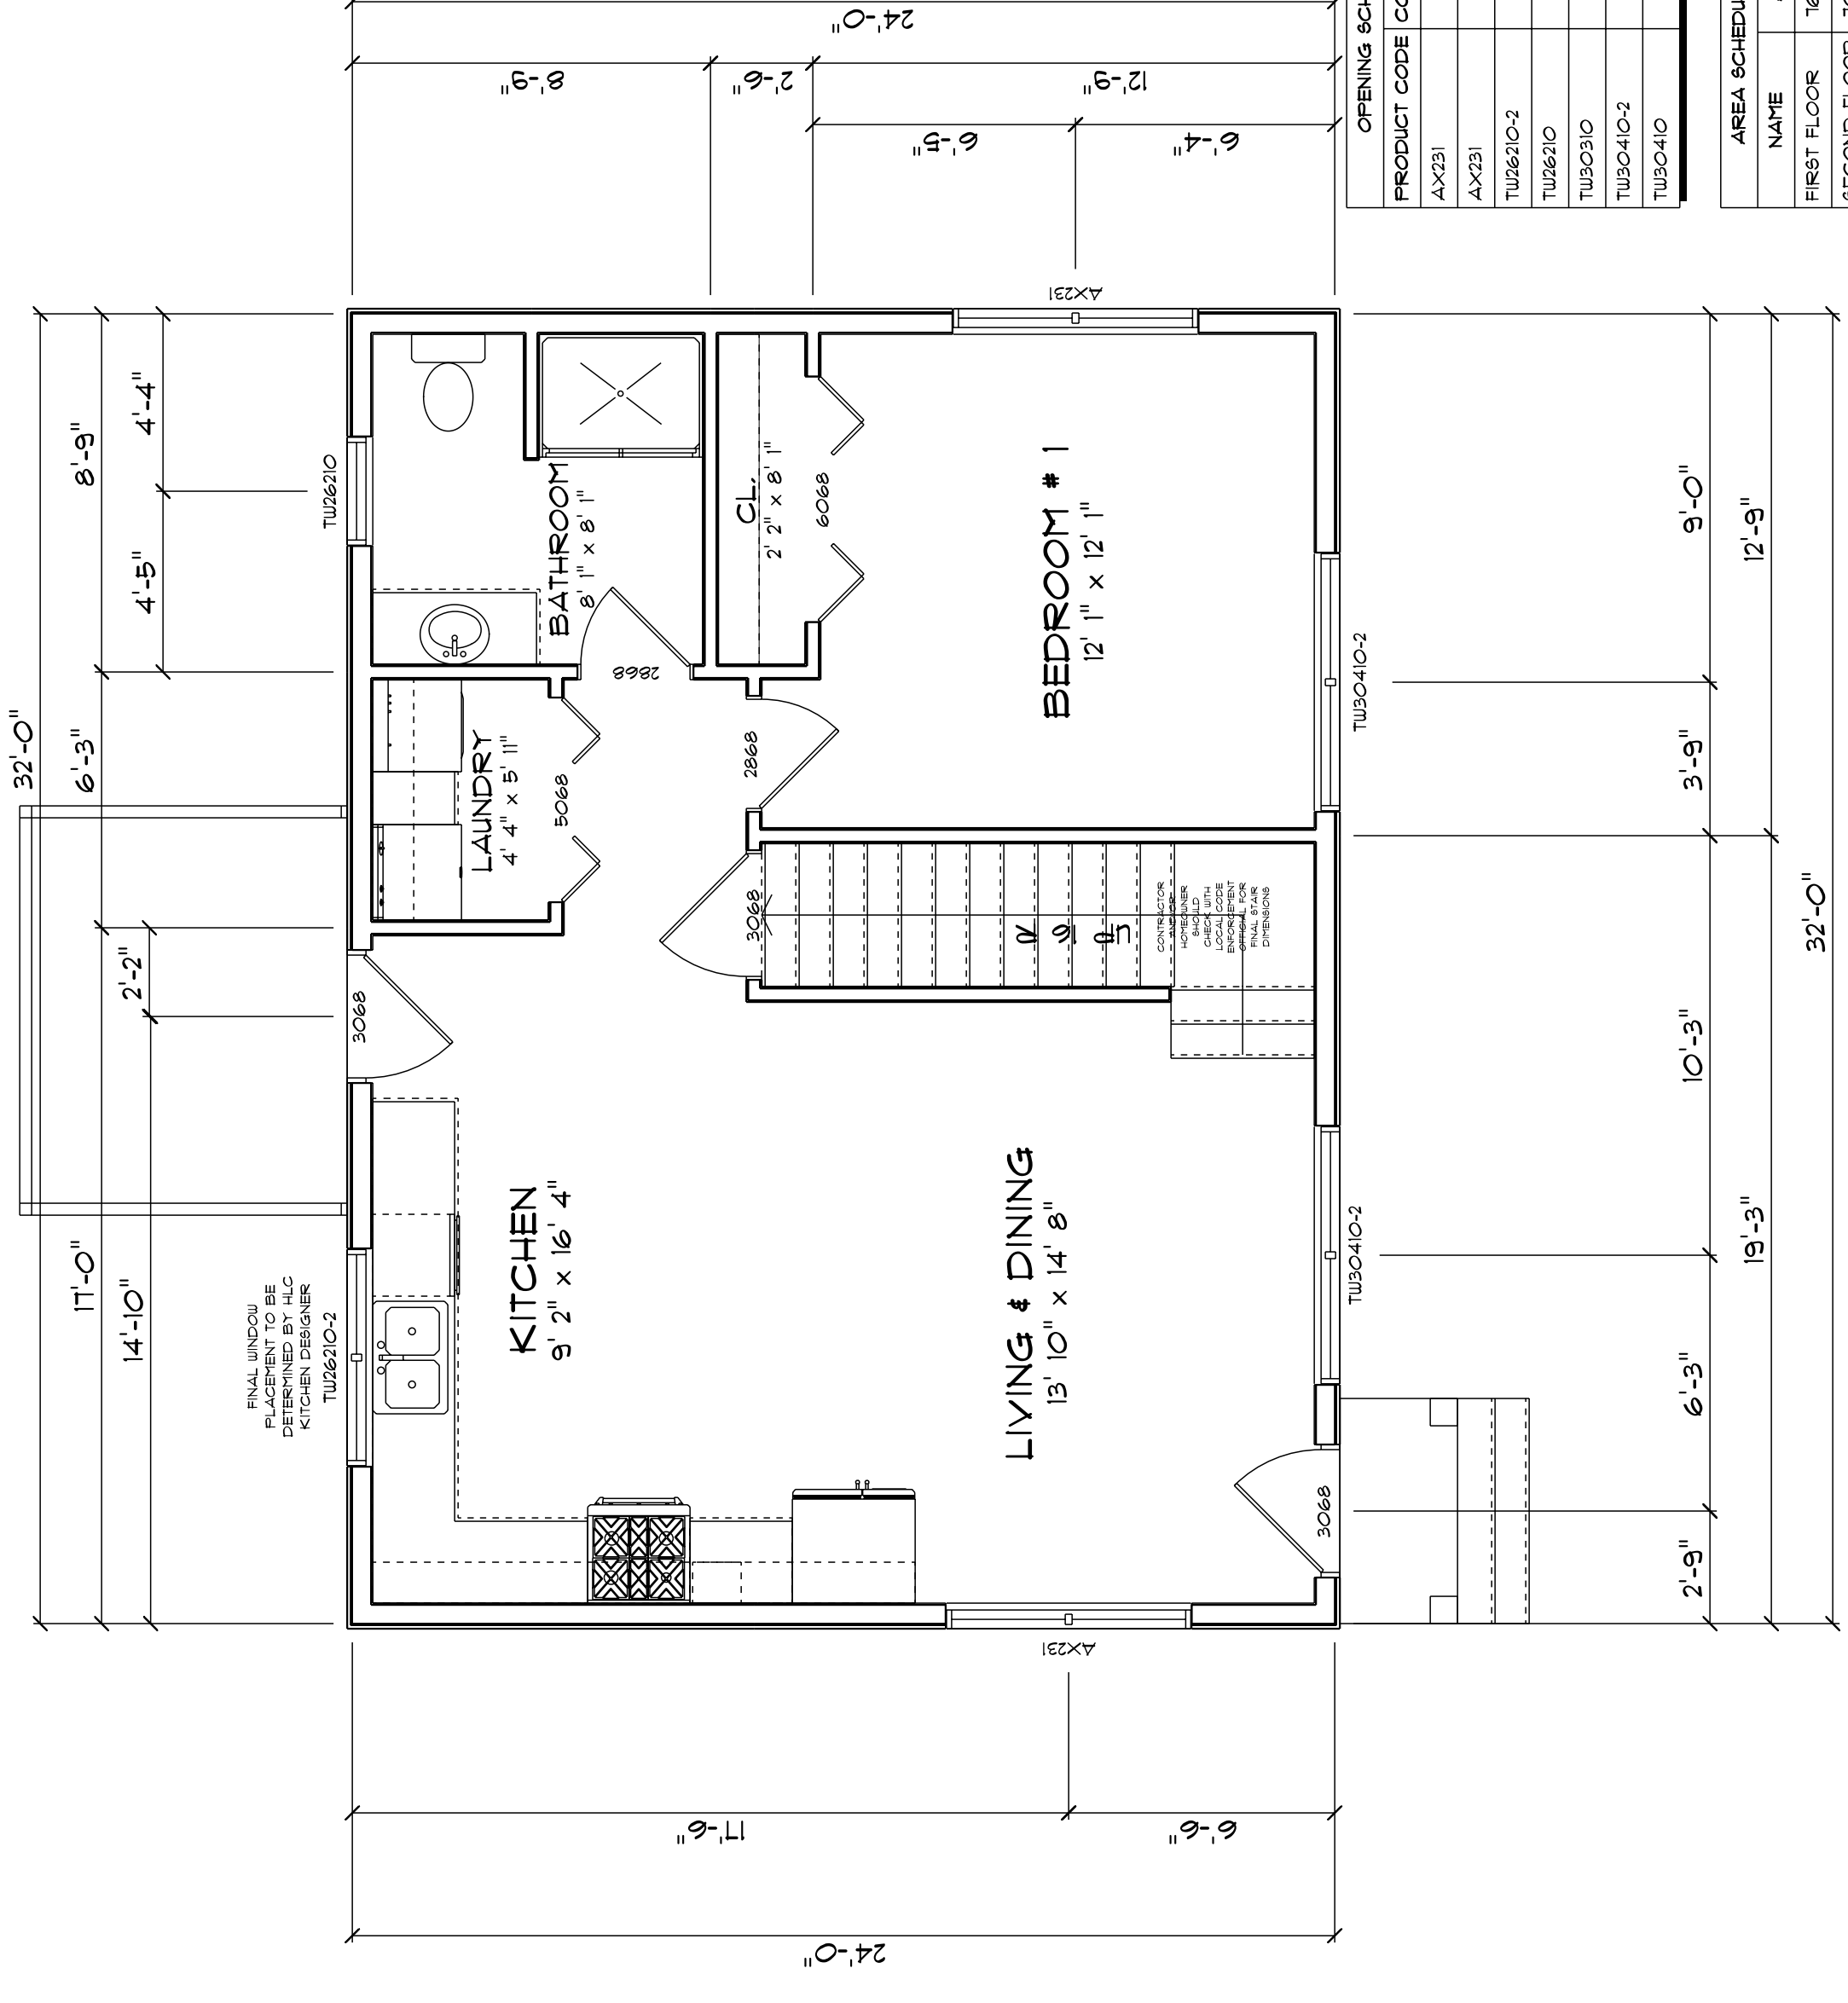


**FIRST FLOOR**  
SCALE: 1/4" = 1'-0"

PRODUCT CODE	COUNT	EGRESS
AX231	2	No
AX231	2	No
TU0610-2	1	No
TU0610	2	No
TU0310	2	No
TU0410-2	4	Yes
TU0410	2	Yes

NAME	AREA
FIRST FLOOR	168 sq. ft.
SECOND FLOOR	268 sq. ft.

NUMBER	DATE	REVISION NOTE
1	4/25/2011	PREVIOUS CHANGES
2	4/25/2011	ADDED DAYLIGHT
2	4/25/2011	MODIFIED KITCHEN
2	4/25/2011	ADDED BACK DECK AND DOOR

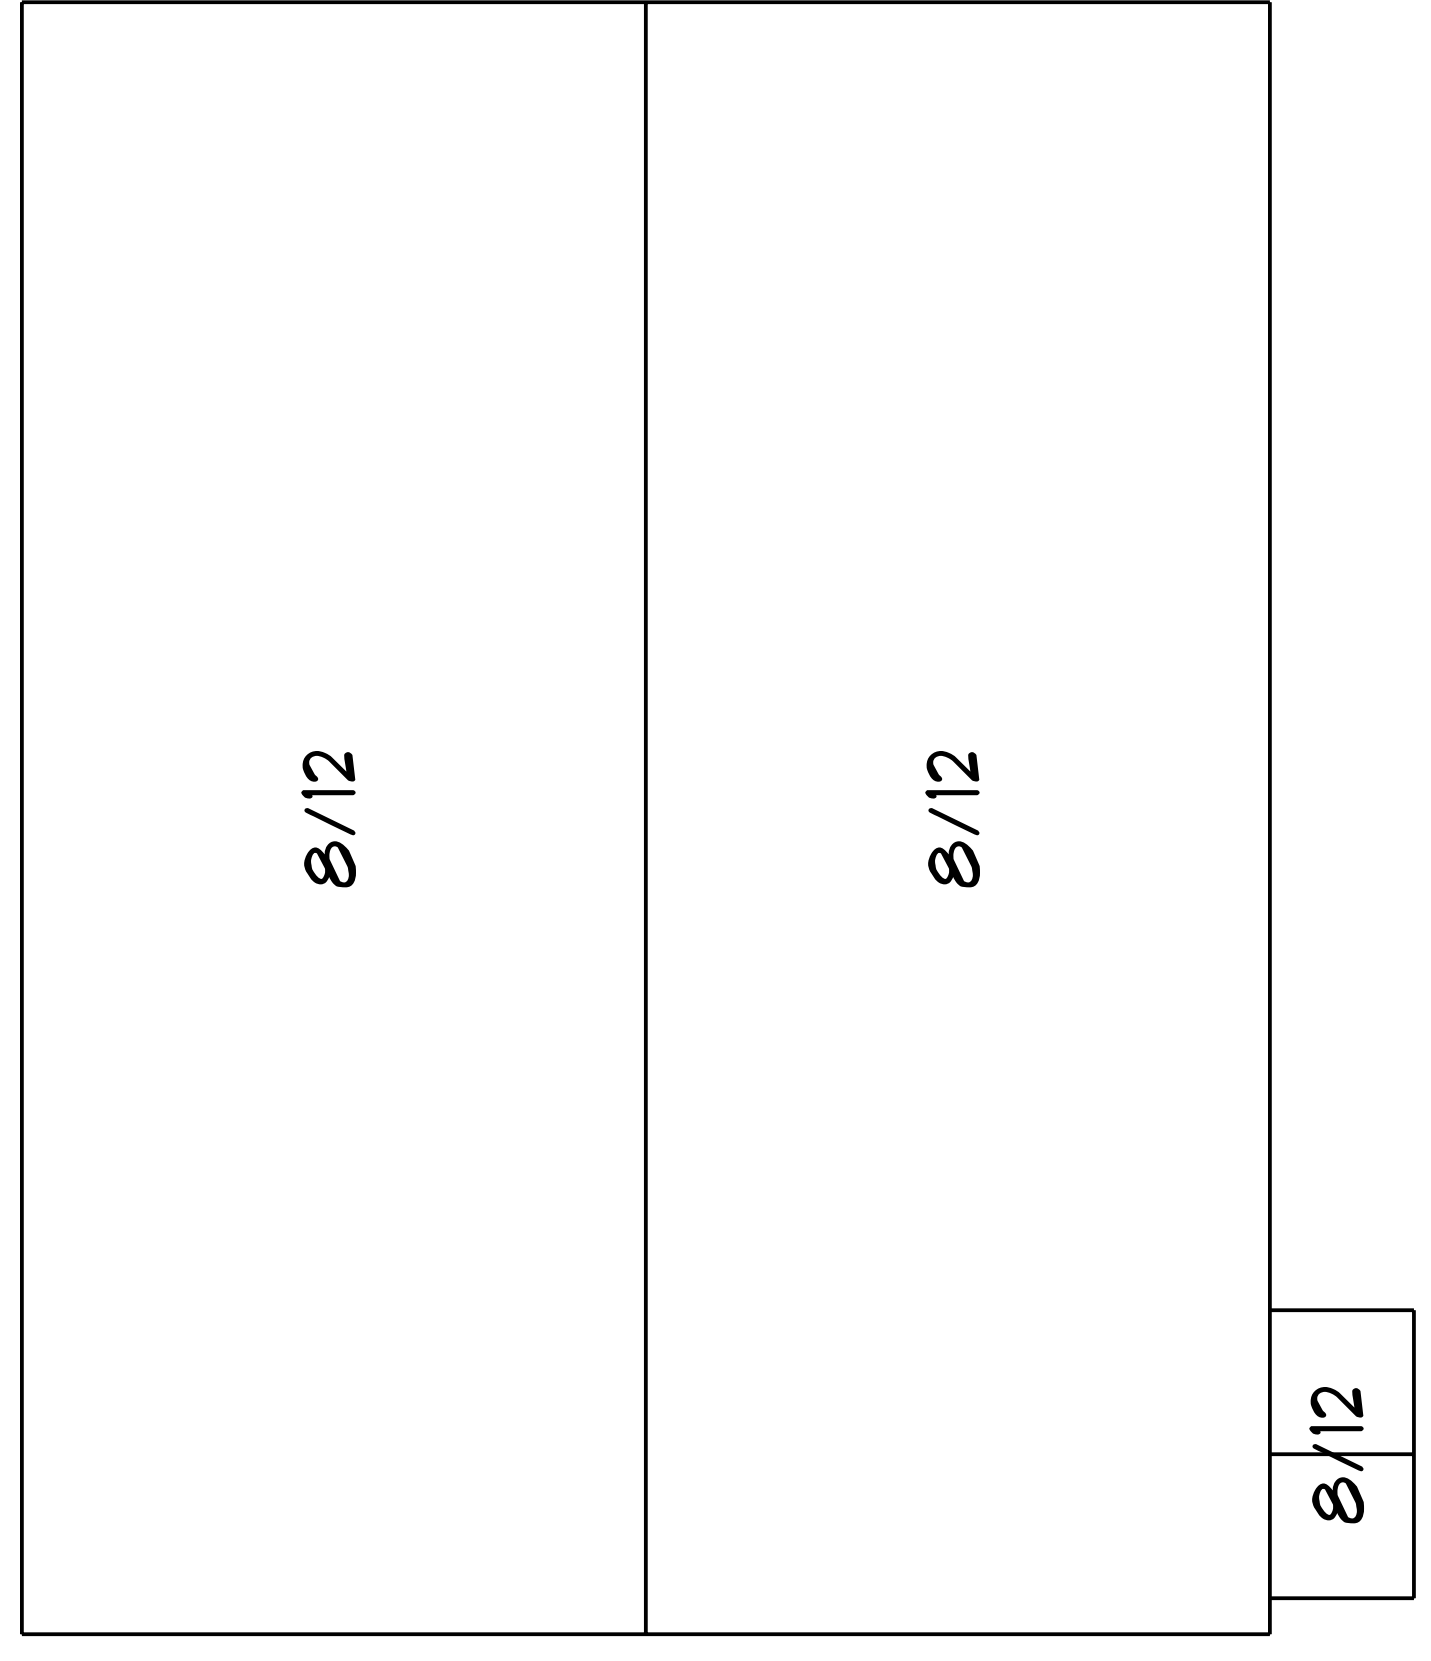

**ROOF VIEW**  
SCALE: 1/4" = 1'-0"