

DRAWINGS ARE PROVIDED BY HAMMOND LUMBER COMPANY AS A SERVICE TO ITS CUSTOMERS AND ARE INTENDED FOR INFORMATIONAL AND ILLUSTRATIVE PURPOSES ONLY. THE INFORMATION PRESENTED IN THESE DRAWINGS IS NOT INTENDED TO BE USED FOR CONSTRUCTION. HAMMOND LUMBER COMPANY SUGGESTS THAT ITS CUSTOMERS SEEK THE SERVICES OF A REGISTERED ARCHITECT OR REGISTERED ENGINEER. DRAWINGS ARE NOT TO BE USED AS A BASIS FOR CONSTRUCTION AND HAMMOND LUMBER COMPANY DISCLAIMS ANY RESPONSIBILITY IF THEY ARE SO USED.

| | | | |
|---------|----------------------------|-------|-----------|
| PROJECT | 2/17/2011 | DATE | 11/2/2011 |
| ABB | Thursday, November 2, 2011 | SCALE | AS NOTED |
| MRF | 3/18/2011 | OF | 3 |
| FOR | 4/26/2011 | 3 | 3 |
| DRAWING | RN10235 | | |

NASSER ROHANI
 24x32 2 STORY
 PORTLAND
 OUN





2X4 COLLAR TIE
 NO MORE THAN 48" O.C.

2x8 RAFTER 16" O.C.


2x8 CEILING TIE 16" O.C.

SPECIFY TREAD: APPROXIMATELY 7.5"
SPECIFY RISER: APPROXIMATELY 10"
RISE: APPROXIMATELY 9' 10.75"
CONTRACTOR, AND OR HOMEOWNER
TO DETERMINE FINAL DIMENSIONS OF STAIRS

SPECIFY HEADERS:
 TYPICAL: 2 PLY 2X10
 TO BE VERIFIED/SIZED BY CONTRACTOR,
 HOMEOWNER, OR STRUCTURAL ENGINEER

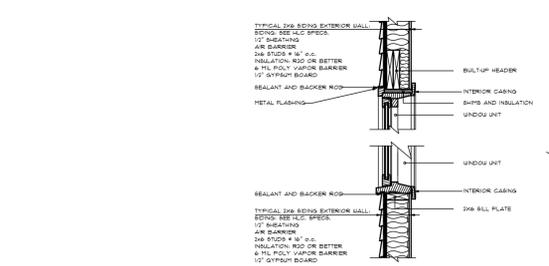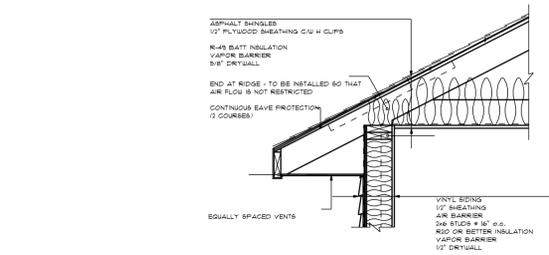


2X6 SIDING HEADER 4 SILL
 REFER TO IRC 2009 FOR CODE REQUIREMENTS.

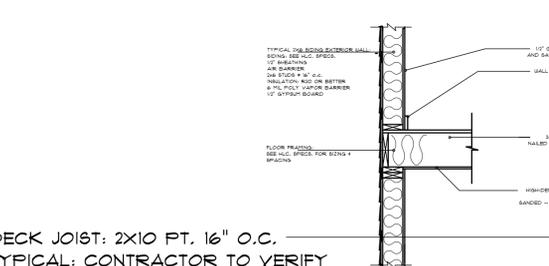

DECK JOIST: 2X10 FT, 16" O.C.
 TYPICAL: CONTRACTOR TO VERIFY

2X6 SIDING, FLOOR FRAMING
 REFER TO IRC 2009 FOR CODE REQUIREMENTS.
PRESSURE TREATED LEDGER
 2X10 FT.
 TYPICAL: CONTRACTOR TO VERIFY


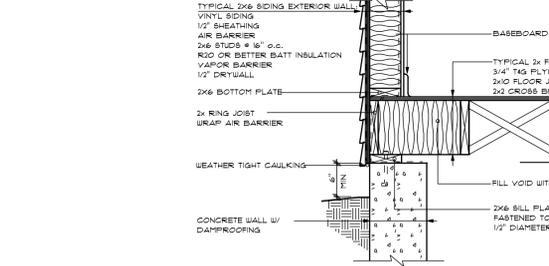


TYPICAL: 10" SONOTUBE
 FINAL SIZE SPECIFIED BY CONTRACTOR



CROSS SECTION


STAIR RAILING

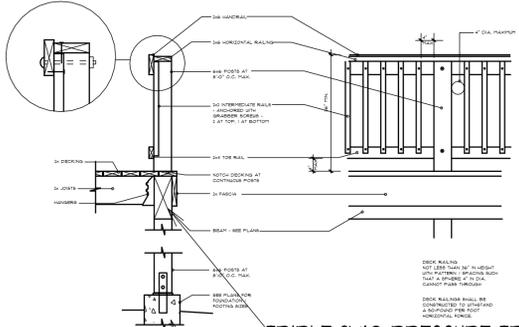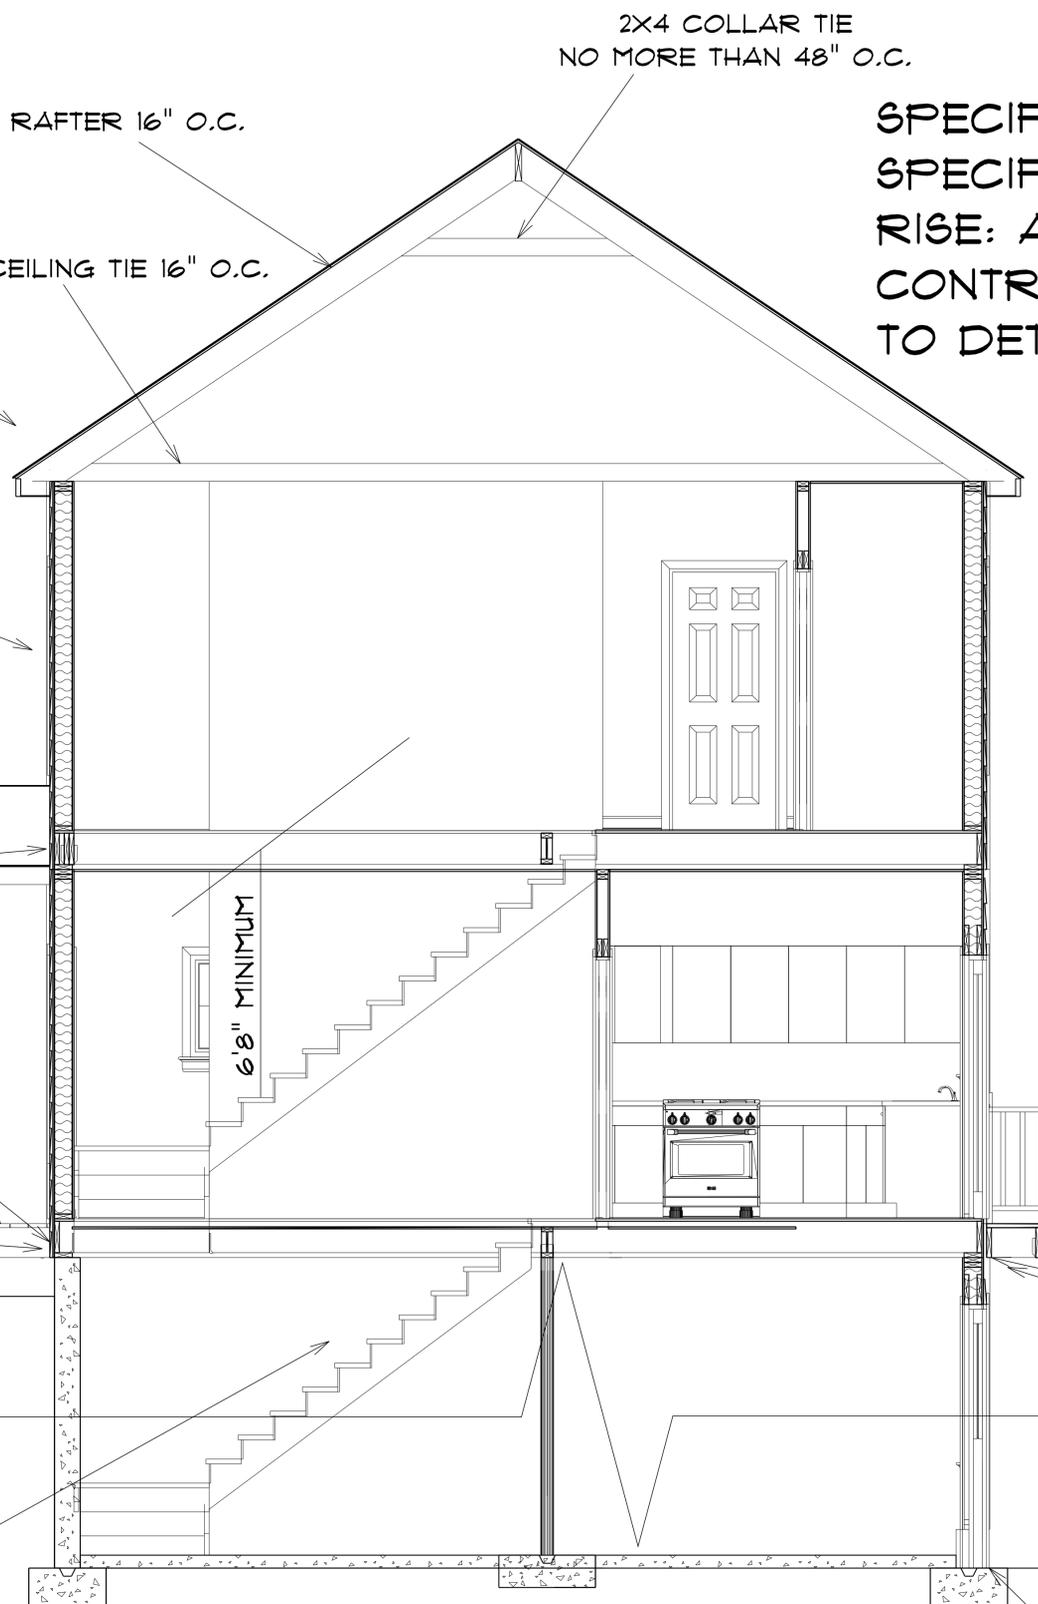

TRIPLE 2X10 PRESSURE TREATED ON 6X6 FT POST
 CONTRACTOR TO VERIFY


TYPICAL: 10" SONOTUBE
 FINAL SIZE SPECIFIED BY CONTRACTOR

DECK JOIST: 2X10 FT, 16" O.C.
 TYPICAL: CONTRACTOR TO VERIFY

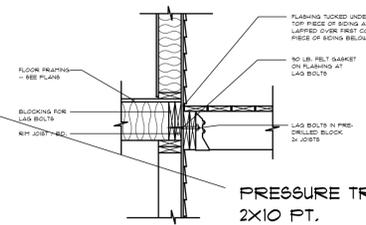

PRESSURE TREATED LEDGER
 2X10 FT.
 TYPICAL: CONTRACTOR TO VERIFY

DECK LEDGER CONNECTION

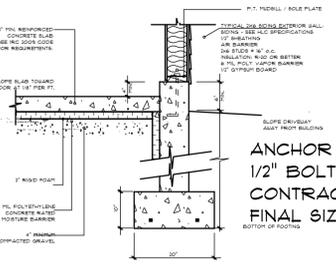

ANCHOR BOLT: TYPICAL
 1/2" BOLT EVERY 6"
 CONTRACTOR TO DETERMINE
 FINAL SIZE/SPACING ON SITE

POURED CONCRETE FOOTING AT GARAGE
 REFER TO IRC 2009 FOR CODE REQUIREMENTS.

TYPICAL - NOT TO SCALE

HAMMOND LUMBER COMPANY HAS SUPPLIED THIS DRAWING FOR ILLUSTRATIVE AND INFORMATIONAL PURPOSES ONLY. THE HOMEOWNER/CONTRACTOR IS RESPONSIBLE FOR ENSURING THAT THE MATERIALS CHOSEN WILL COMPLY WITH LOCAL BUILDING CODES AND/OR STANDARD BUILDING PRACTICES. HAMMOND LUMBER COMPANY SUGGESTS THAT 15HT CUSTOMERS SEEK THE ASSISTANCE OF A REGISTERED ENGINEER OR ARCHITECT IF FURTHER INFORMATION IS NEEDED. THIS DRAWING IS NOT INTENDED TO BE USED AS A BASIS FOR CONSTRUCTION AND HAMMOND LUMBER COMPANY DISCLAIMS ANY RESPONSIBILITY IF THEY ARE SO USED.

POST 10/13 CHANGES
DESTROY ANY COPIES DATED
BEFORE 11/2/2017