


Used for zoning

LEGEND:
SEE SHEET 5
GENERAL NOTES:
SEE SHEET 5

GRAPHIC SCALE

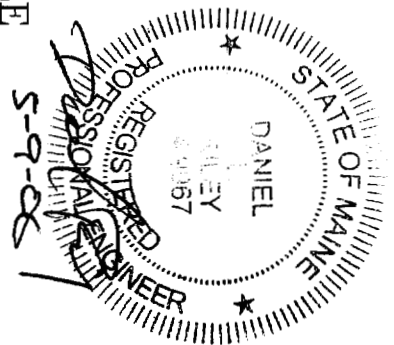

DESIGN BY: MTW
DRAWN BY: MTW
CHECKED BY: DLR
DATE: 5-4-06
SCALE: 1"=30'
FIELD BK: 778
PROJ NO: 06170
DRAWING: 06170G
SHEET 2 OF 5

GRADING PLAN
OF
LOT 3 AUBURN ESTATES
LONGVIEW DRIVE
PORTLAND, MAINE
FOR:
BRUSH AND HAMMER INC.
110 LESTER DRIVE
PORTLAND, MAINE 04103

Sebago Technics
Engineering Expertise You Can Build On
One Chabot Street
Westbrook, Me. 04098-1339
Tel (207) 856-0277