


KIA 29

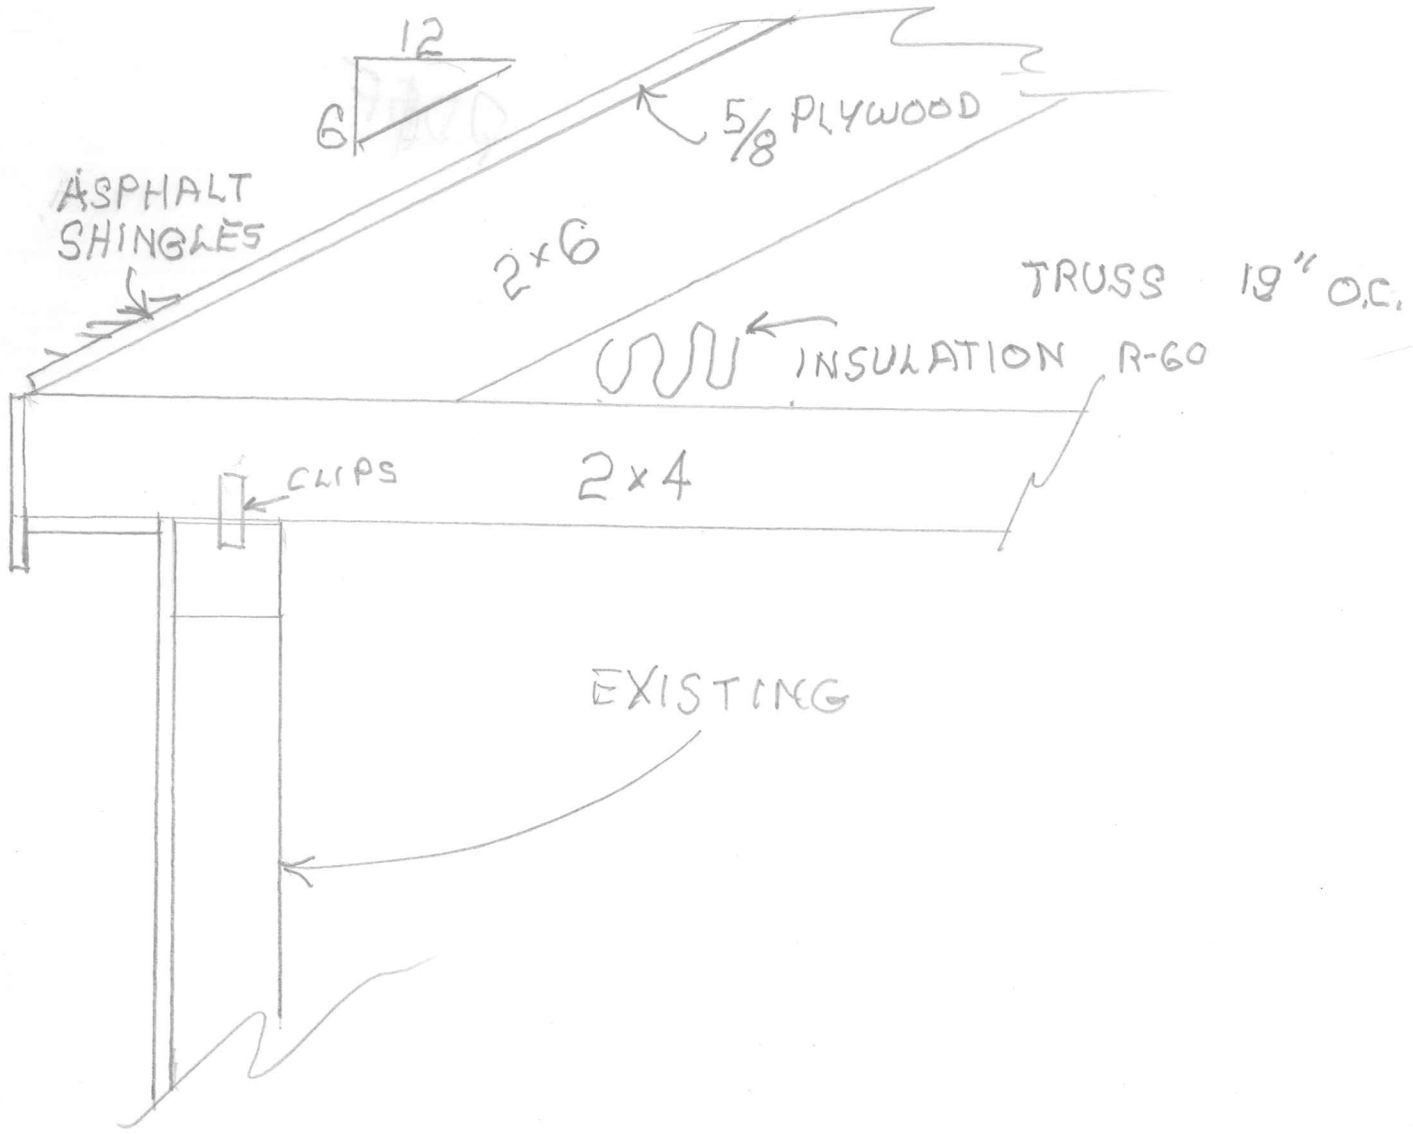

18 LAMBERT ST

