


SCALE 1/4" = 1'

FIRST FLOOR

25'

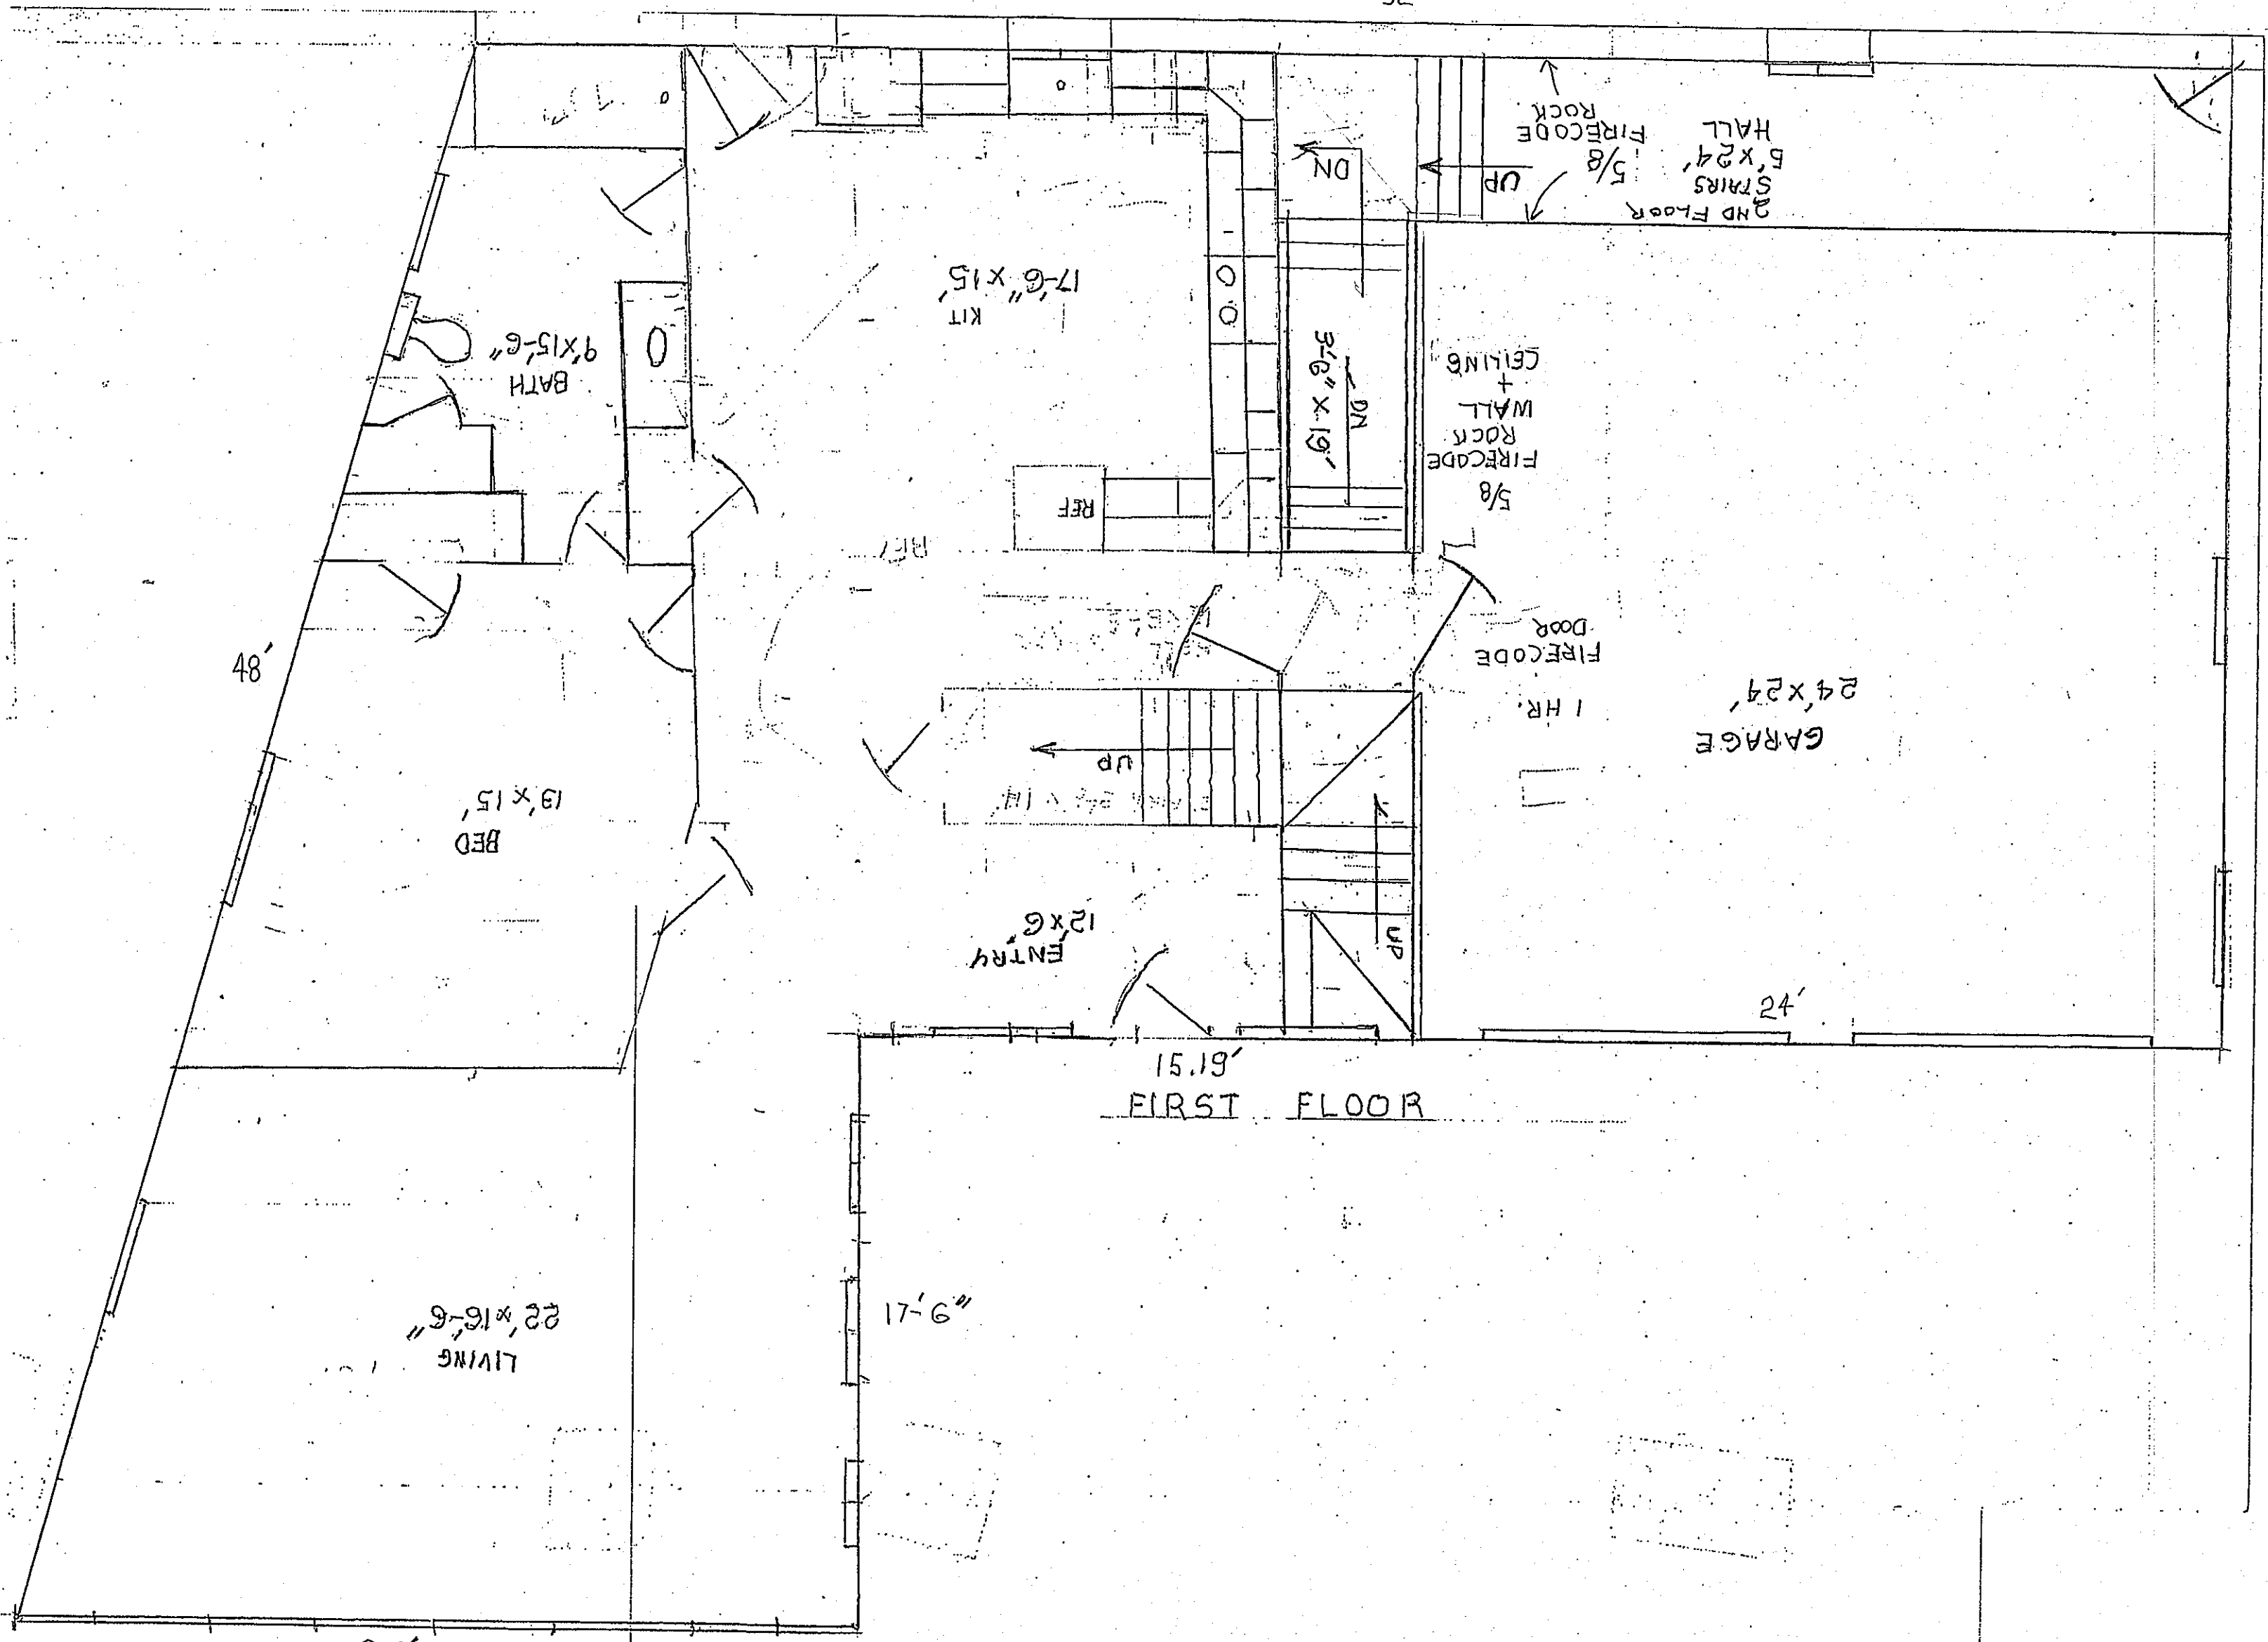

FIRST FLOOR

GARAGE  
24' x 24'

LIVING  
22' x 16' 6"

BED  
13' x 15'

BATH  
9' x 15' 6"

KIT  
17' 6" x 15'

ENTRY  
12' x 6'

3' 6" x 19'  
DN

FIRECODE  
ROCK  
WALL  
+  
CEILING  
5/8

FIRECODE  
DOOR  
1 HR.

2ND FLOOR  
STAIRS  
5/8' x 24'  
HALL  
FIRECODE  
ROCK

62'

24'

48'