


52'

29'

GRADE BEAM

CONC. WALL & FOOTING

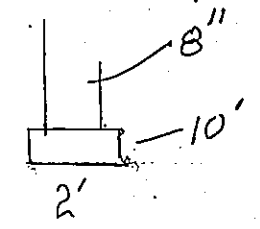

40'

15'-19'

24'


2x10" GRADE BEAM

FOUNDATION PLAN

8" WALL 10"-20" FOOTING

4" CONCRETE

17'-6"

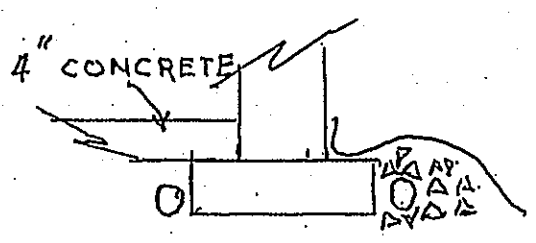

SCALE 1/4" = 1'

25'