



NOTE  
DOUBLE JACKS  
ON SPAN GREATER  
THAN 6'

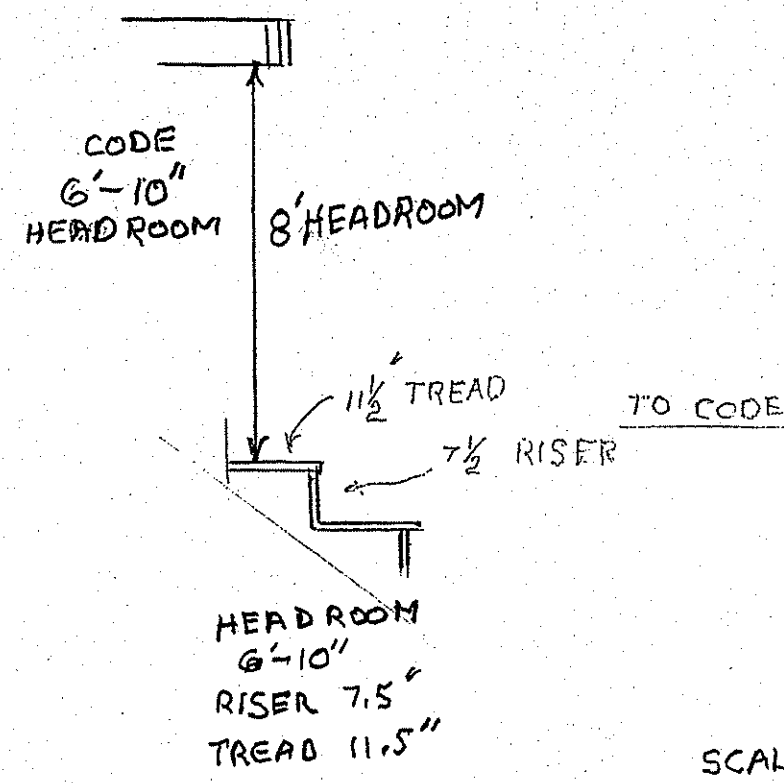

SCALE 1/4" = 1'

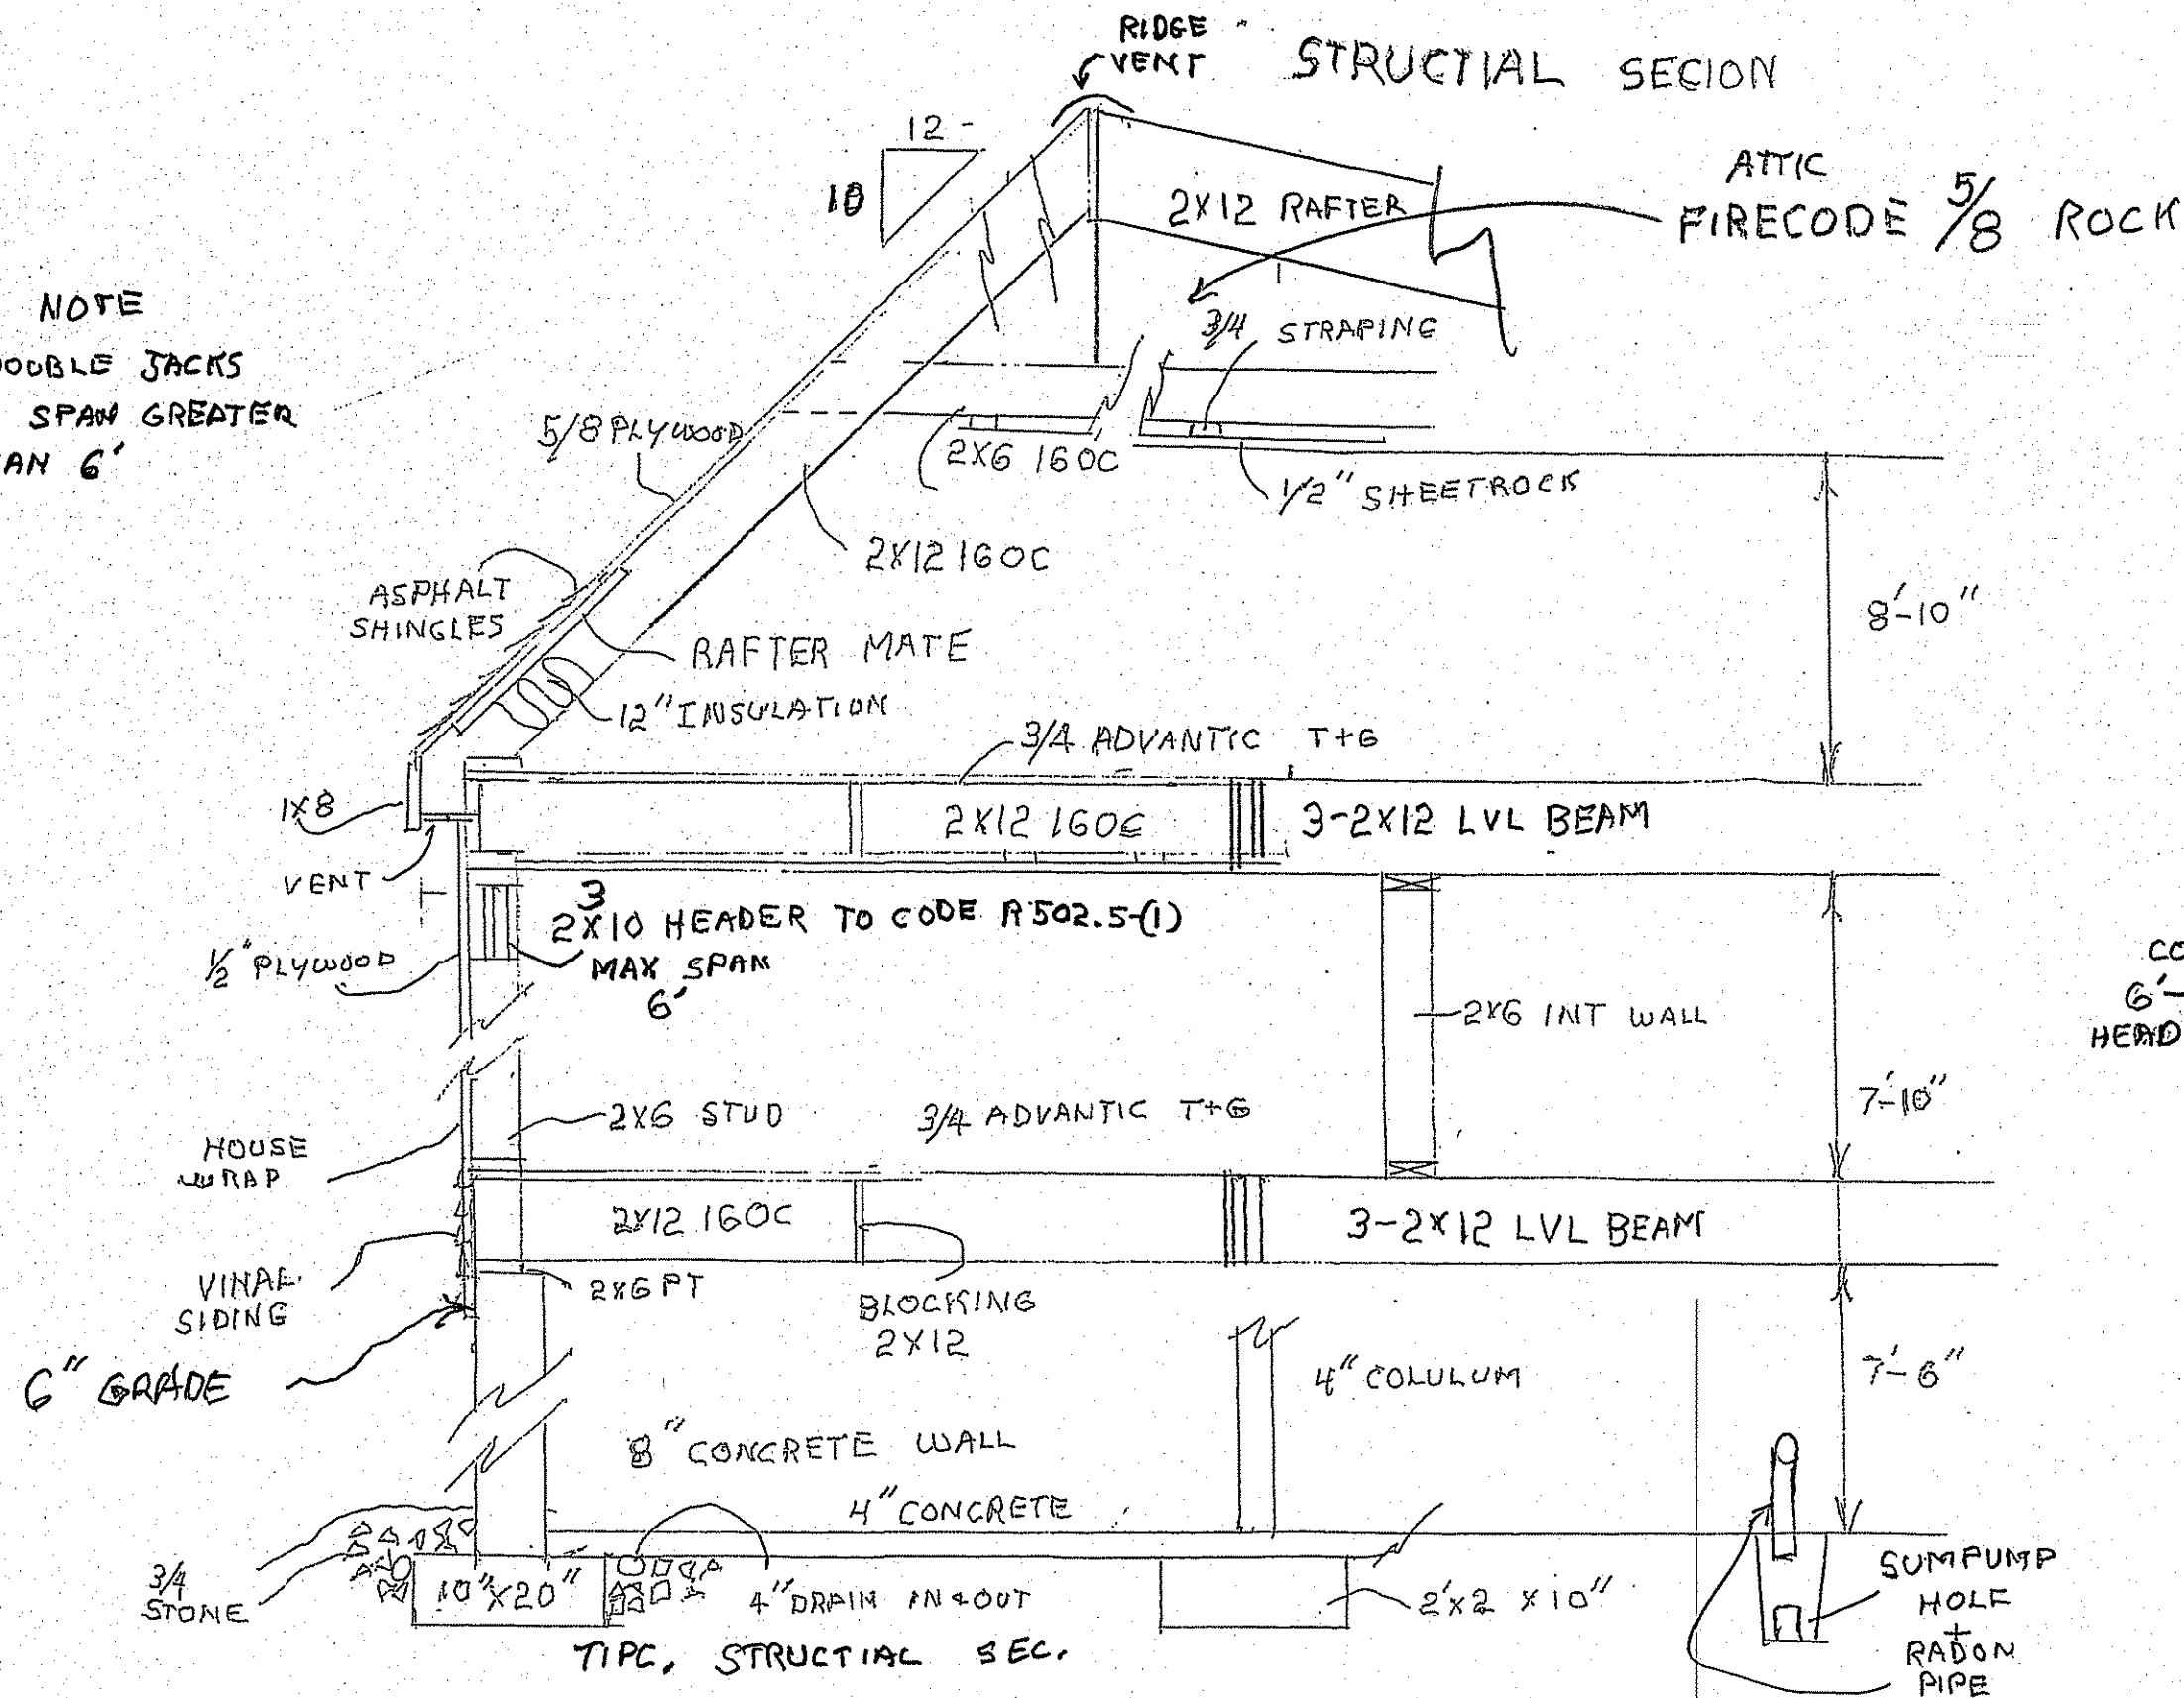