



ROOF FAMING

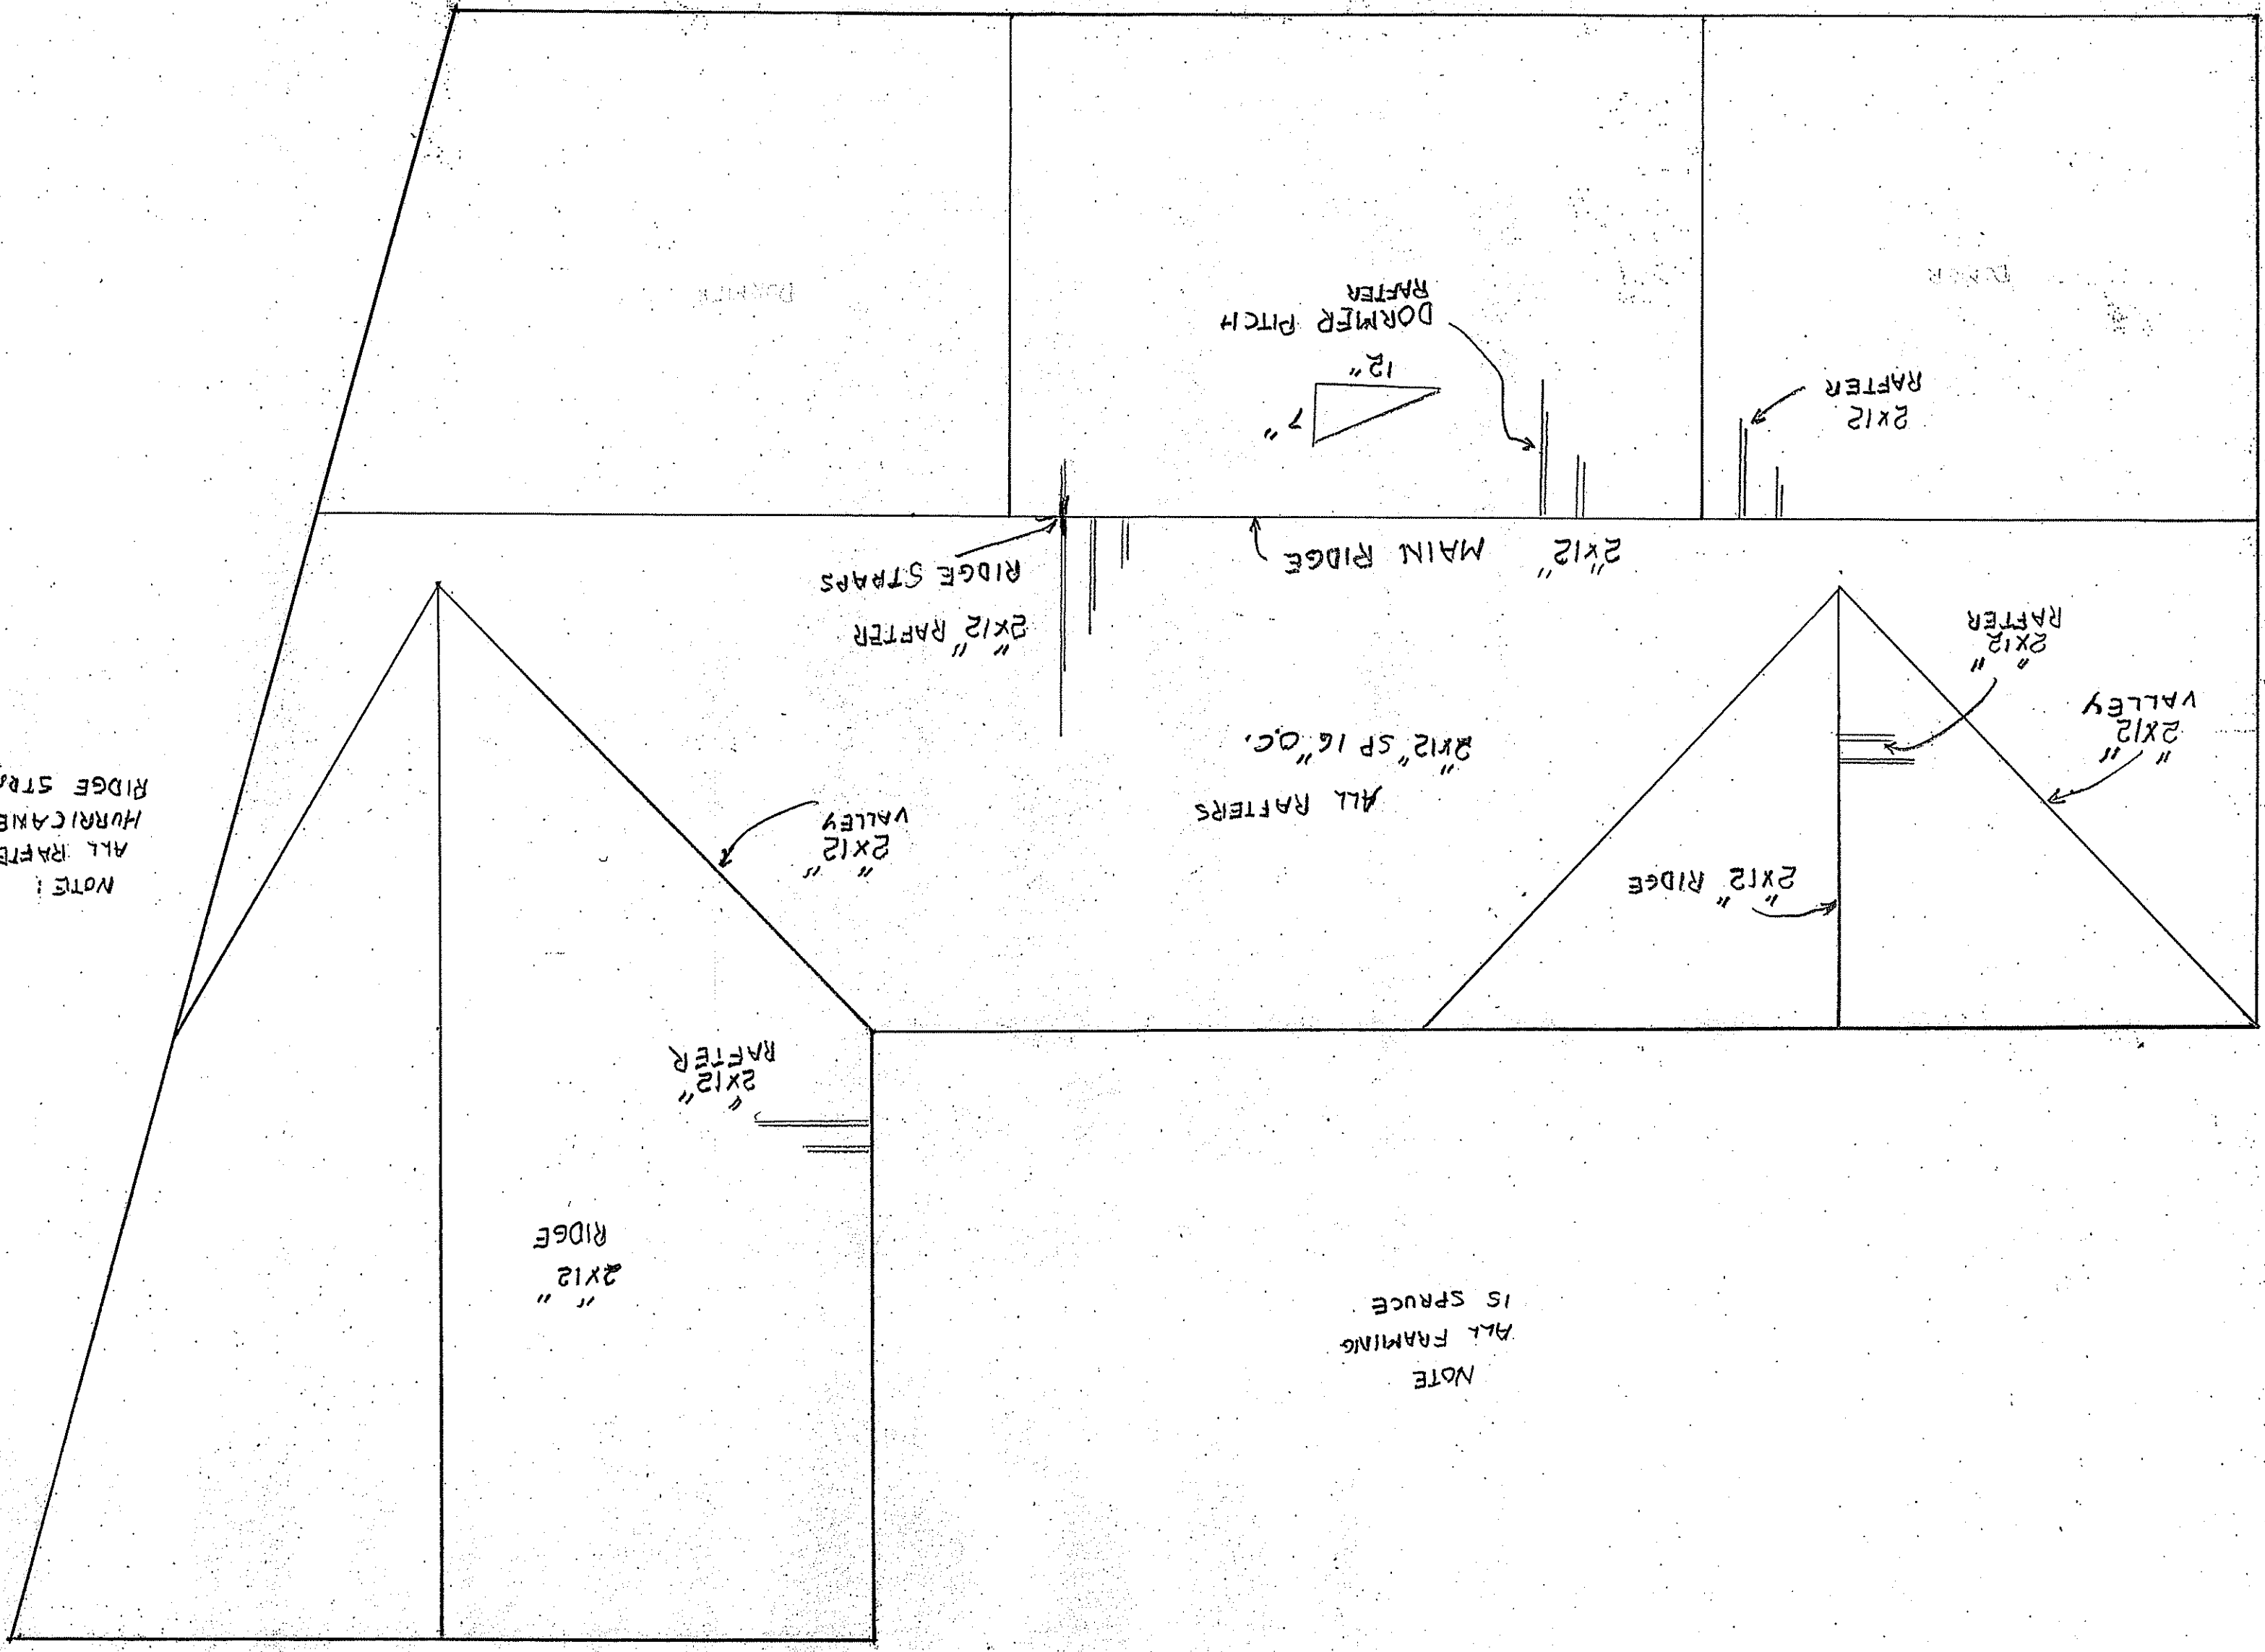

NOTE:
ALL RAFTERS AND
HURRICANE AND
RIDGE STRAPS

NOTE
ALL FRAMING
IS SPRUCE

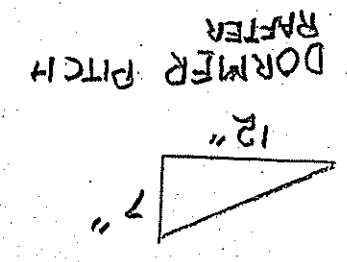

2x12
RAFTER

2x12
MAIN RIDGE
2x12 RAFTER
RIDGE STRAPS

ALL RAFTERS
2x12 SP 16" O.C.

2x12
VALLEY

2x12
RIDGE

2x12
VALLEY

2x12
RAFTER

2x12
RIDGE