



STRUCTURAL SECTION
ALL HEADERS 2X10 SP

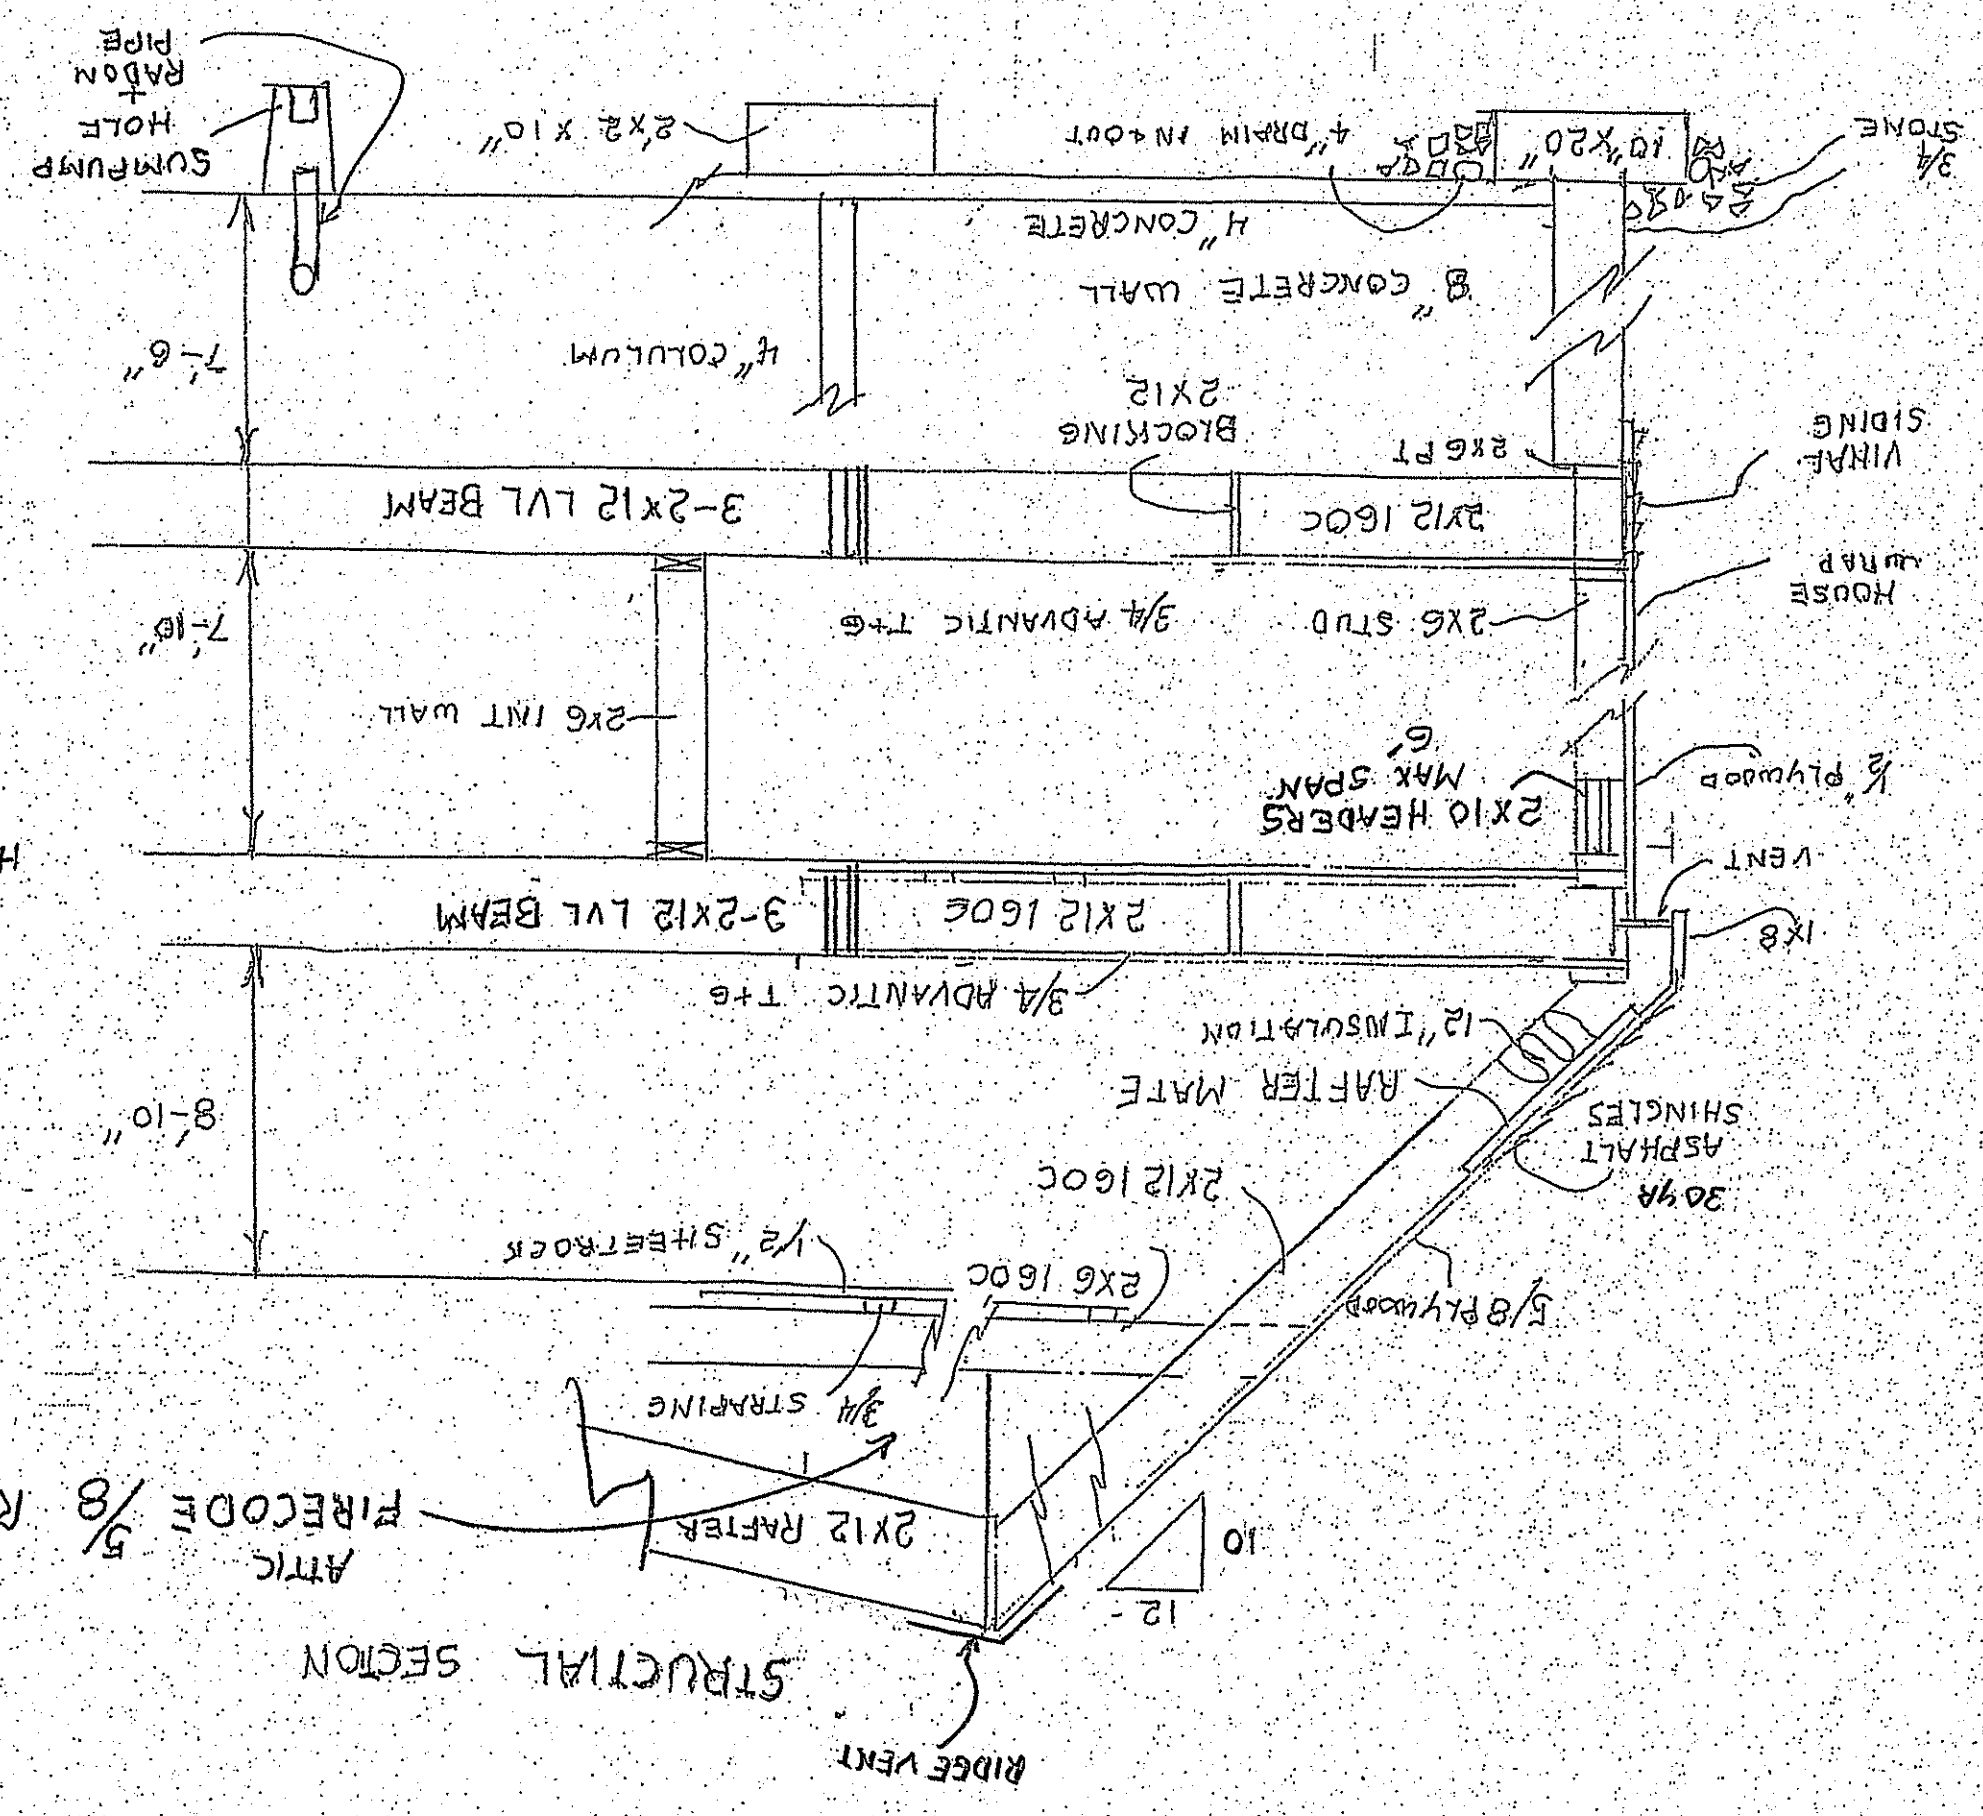

HEADROOM
RISER + TREADS
6'-10" MIN.
7.5" x 11 1/2"

SCALE 1/4" = 1'

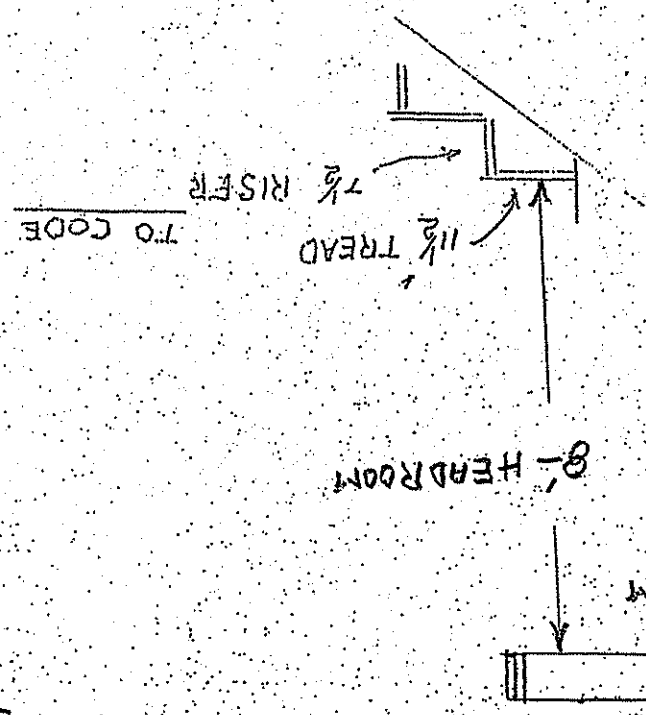

NOTE:
3 STRAPINGS

