


SECOND FLOOR FRAMING

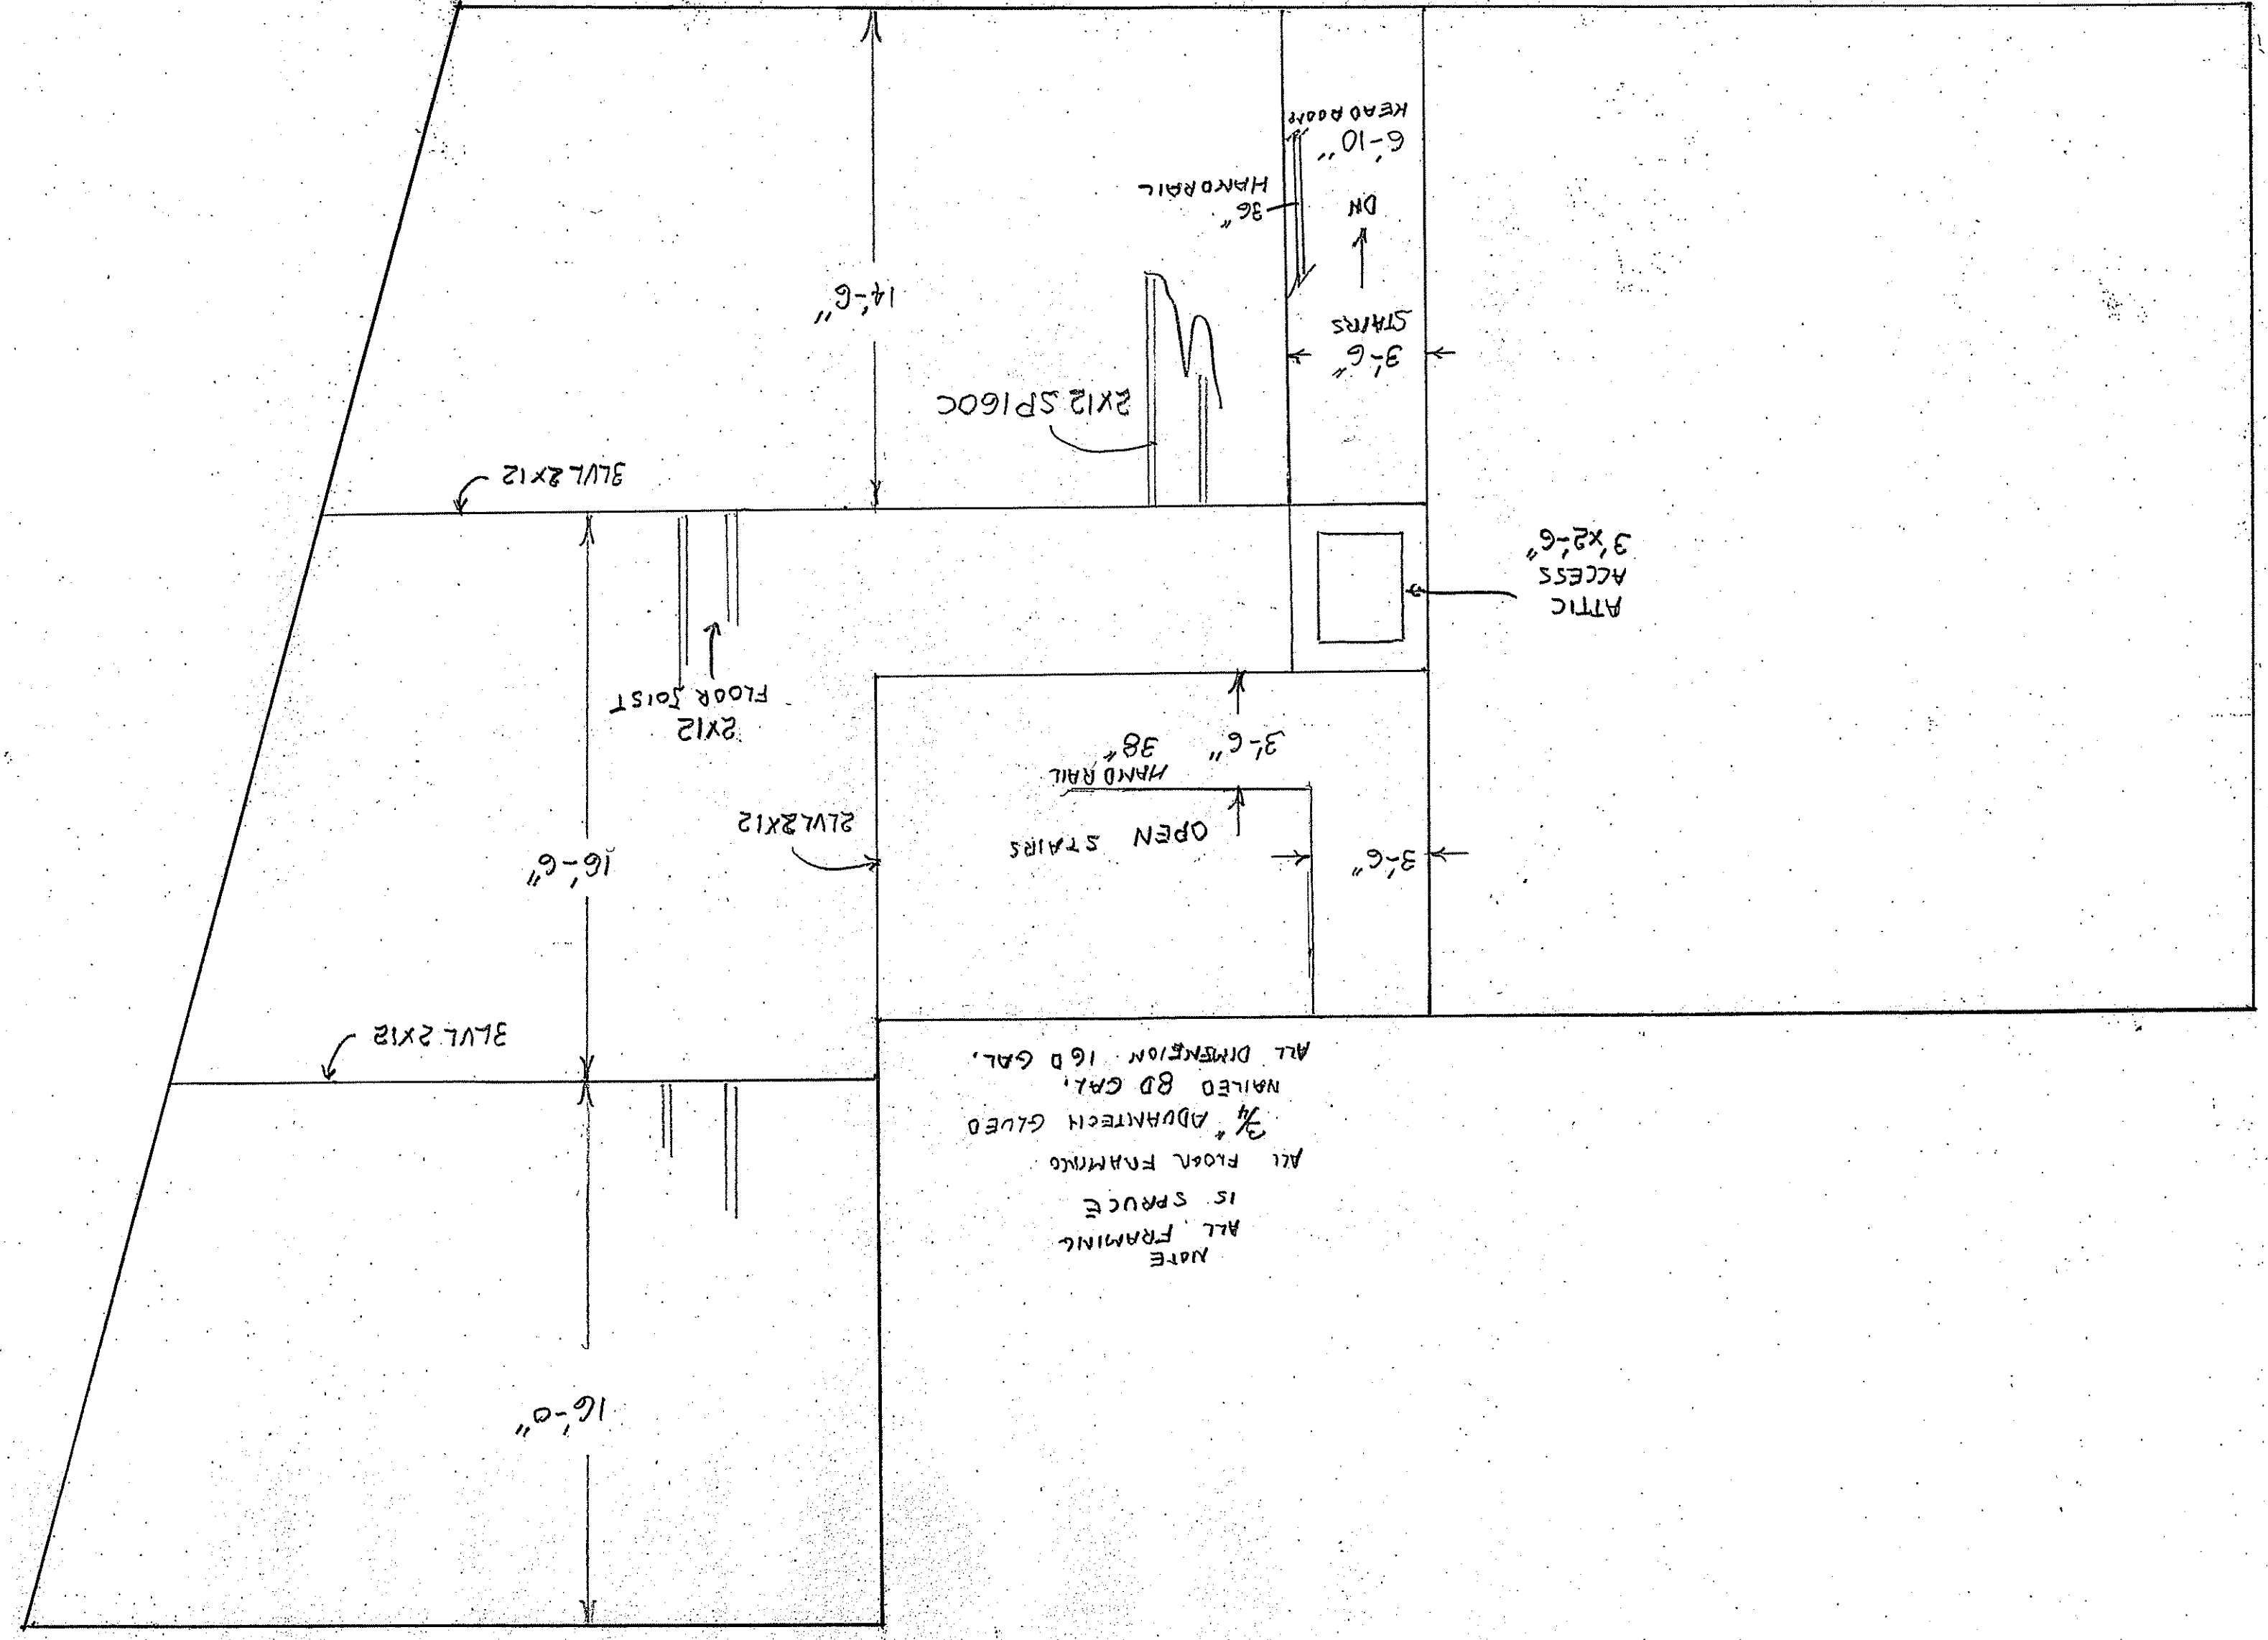

NOTE  
ALL FRAMING  
IS SPRUCE  
ALL FLOOR FRAMING  
3/4" ADVANTECH GLEED  
NAILED 8D GAL.  
ALL DIMENSION 1/8 GAL.

3'x2'-6"  
ATTIC  
ACCESS

6'-10"  
DN  
STAIRS

3'-6"  
HAND RAIL  
3/8"  
OPEN STAIRS

2x12 SP160C

2x12  
FLOOR JOIST

14'-6"

16'-0"

16'-6"

3LVL 2x12

3LVL 2x12

3'-6"

3'-6"