

GAS
TANK

40'

VENT

BOLTS
HEAD

25'

2x10" GRADE BEAM

FOURWAYS


GRADE BEAM

STRIPS

15'-11 1/2"

17'-6"

4" CONCRETE

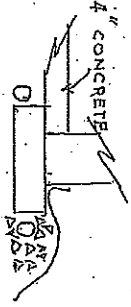


FOUNDATION PLAN

8" WALL

10" 20" FOOTING

24'

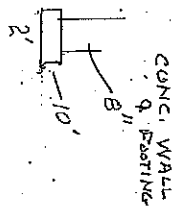

CONC. WALL
8" FOOTING

SCALE 1/4" = 1'

basement

52'

29'