



NG

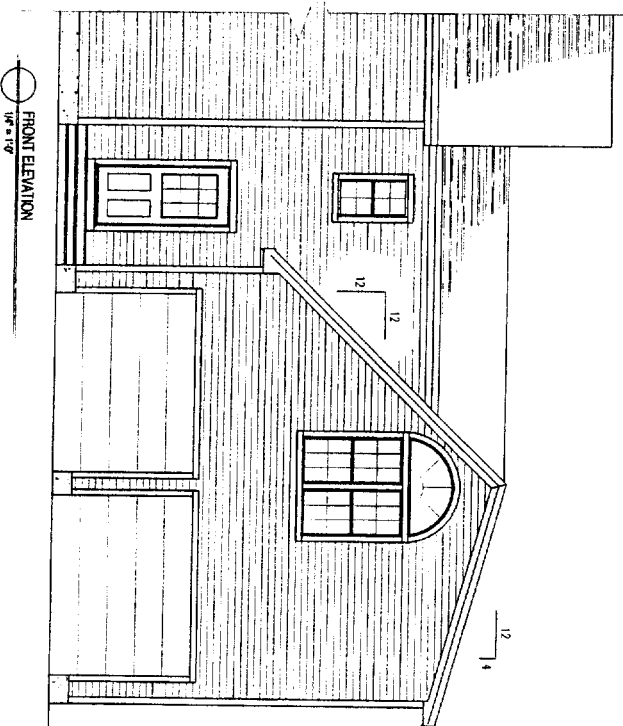

FRONT ELEVATION
1/8" = 1'-0"

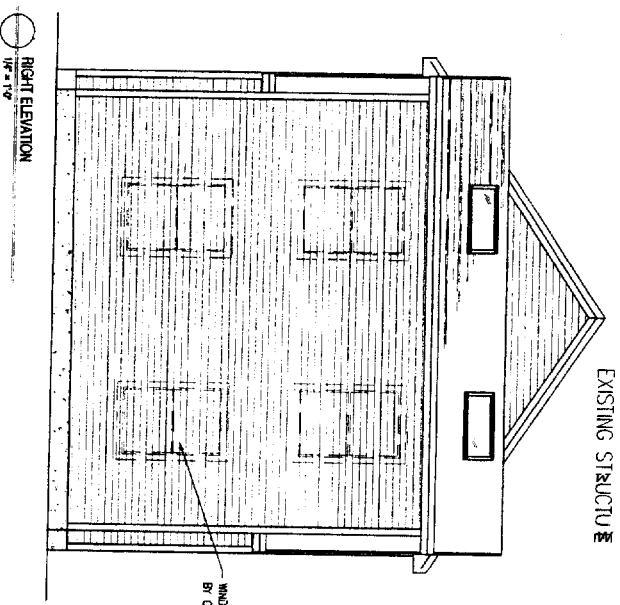


RIGHT ELEVATION
1/8" = 1'-0"

EXISTING STRUCTURE

WINDOWS SIZE & LOCATION BY OWNER/COUNT

EXISTING STRUCTURE

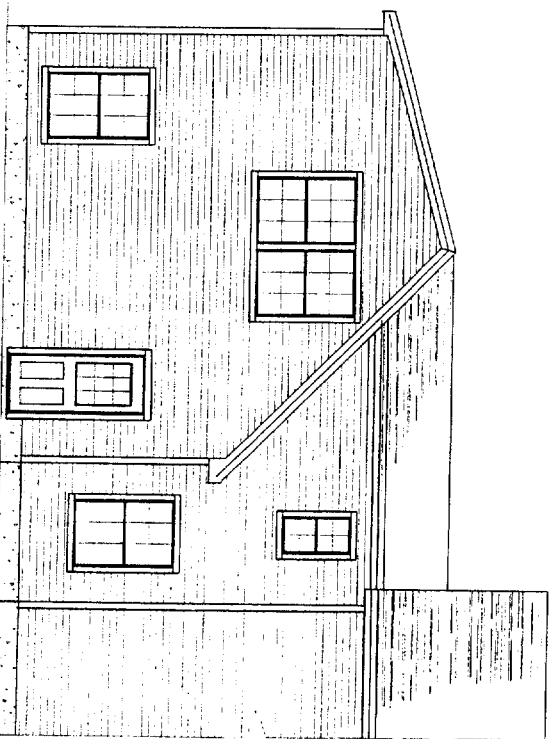

REAR ELEVATION