


PROPERTY FENCE

PROPERTY LINE
50±

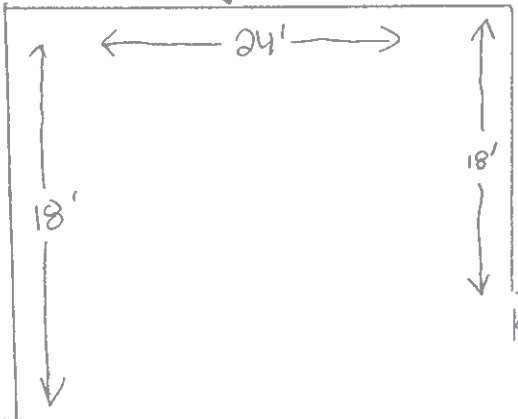

BULKHEAD

Proposed outdoor HEAT PUMP LOCATION

9 1/2'

13'

29'

26'

28 GEORGIA STREET
PORTLAND, ME
* PLOT with BLDG
PLAN

35'

Proposed Indoor HEAT PUMP LOCATION

PROPERTY LINE

30'

OVERHANG

25'

50±

24'

WALK WAY (PAVED)

8'

DRIVEWAY

GEORGIA STREET