


- Venting Termination.
- From door and window
 - Not less than 48" below
 - Not less than 48" horizontally
 - No less than 12" above.

Vent →
 Simpson Dura-Vent
 3 in Pellet stove vent
 Kit. install according
 to manufacturer instruction.

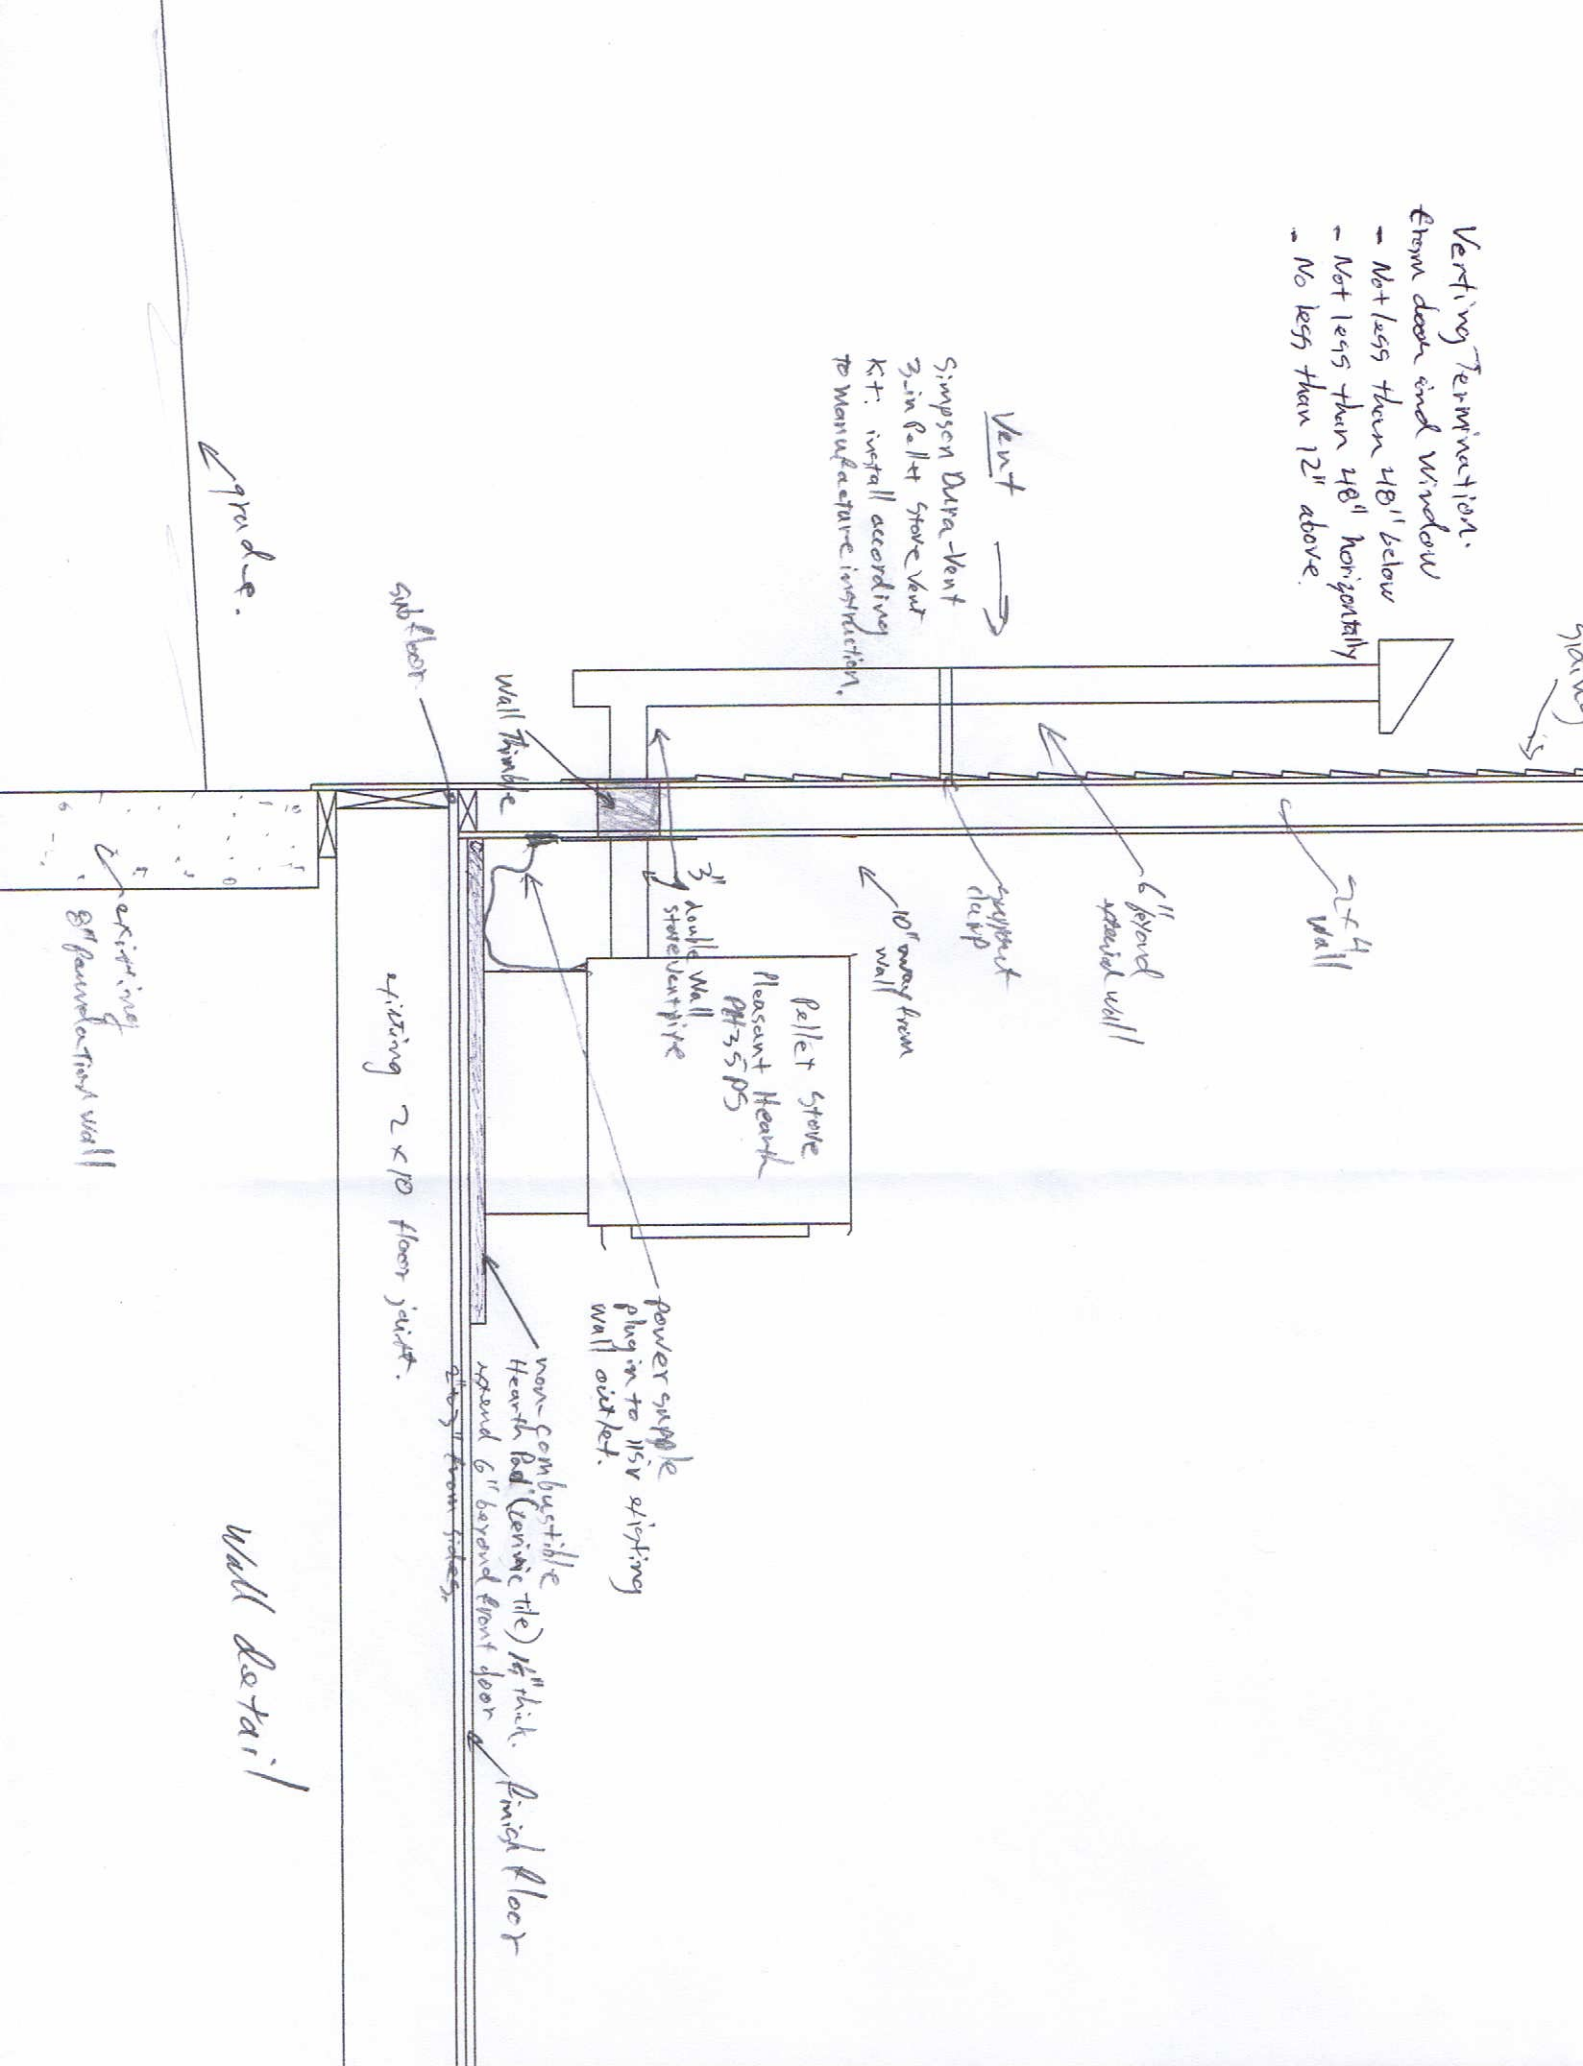

grade.

Wall Detail