




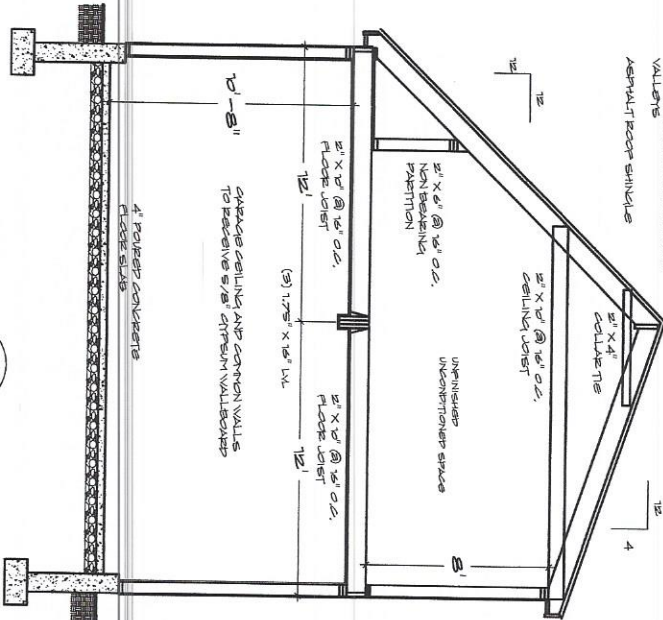


SECTION 2

3/8"=1'-0"



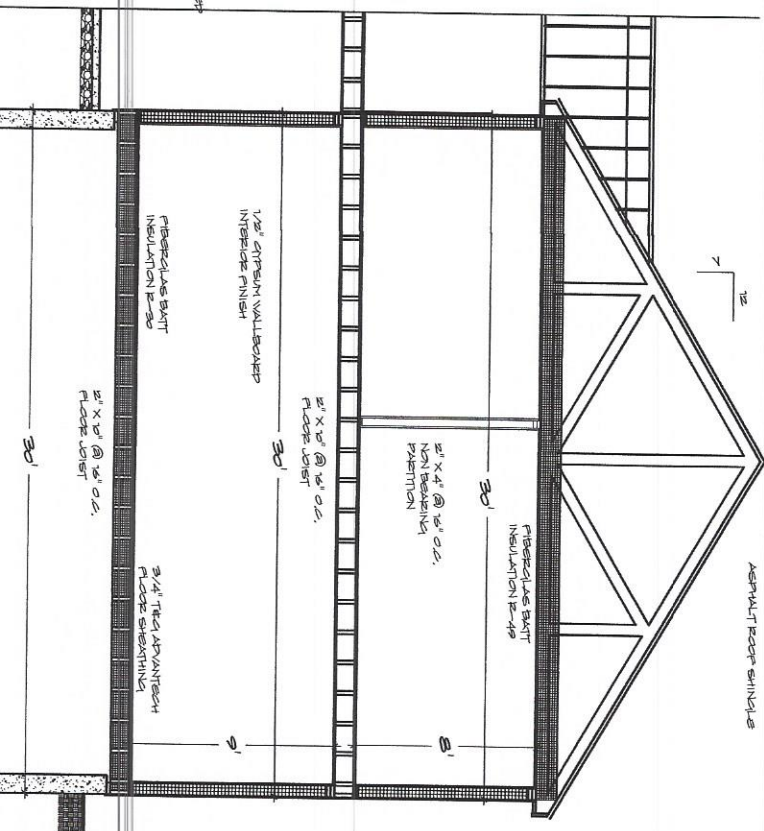

SECTION 1

3/8"=1'-0"

S-12

RT  


SHEET 1  
 CROSS SECTION  
 DATE 6-24-11  
 REVISION  
 SHEET NUMBER  
 5