


Spacing between horizontal or vertical members must not exceed 4".

Fence height must be 48" or more.

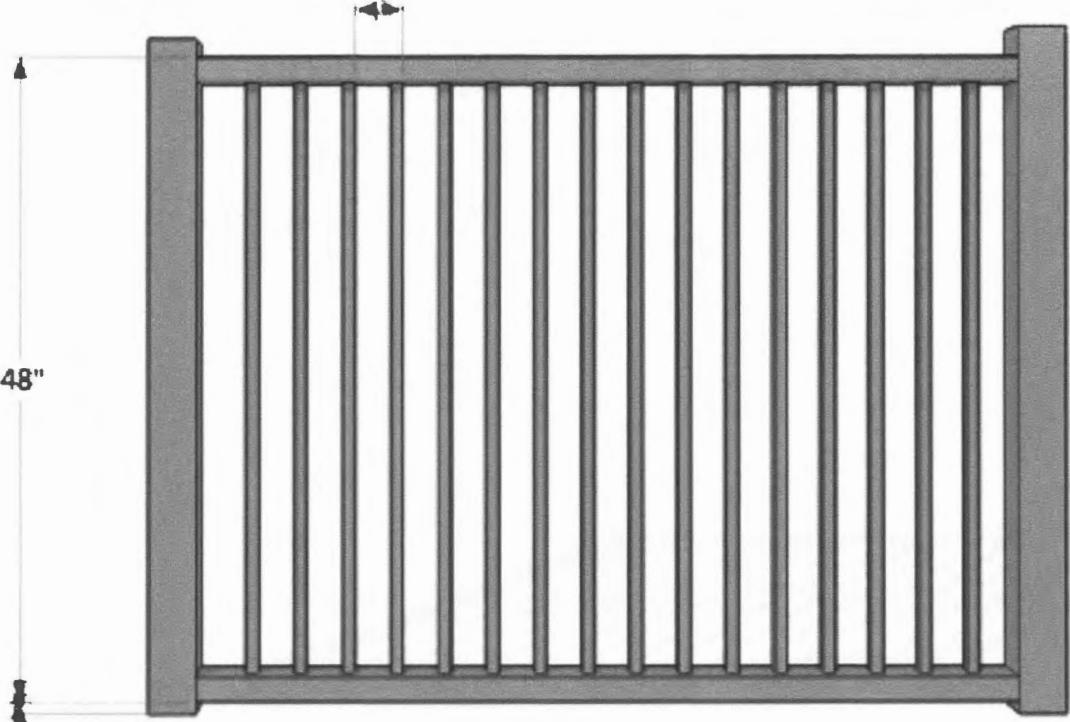

48"

Gap from bottom of the fence to the ground must not exceed 2"