
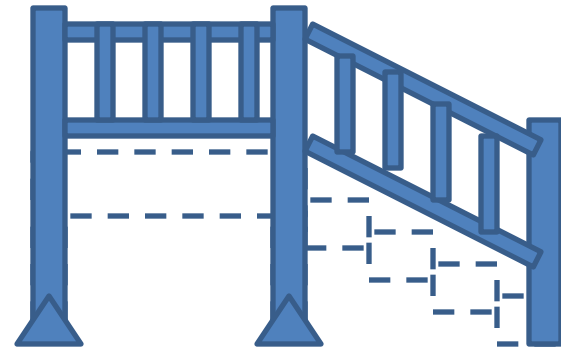
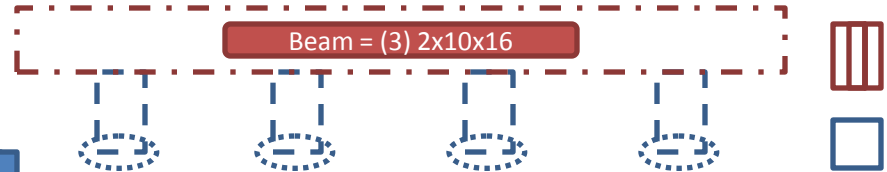


Grabarz Deck Project
 25 Haverty's Way
 Portland, Maine 04103

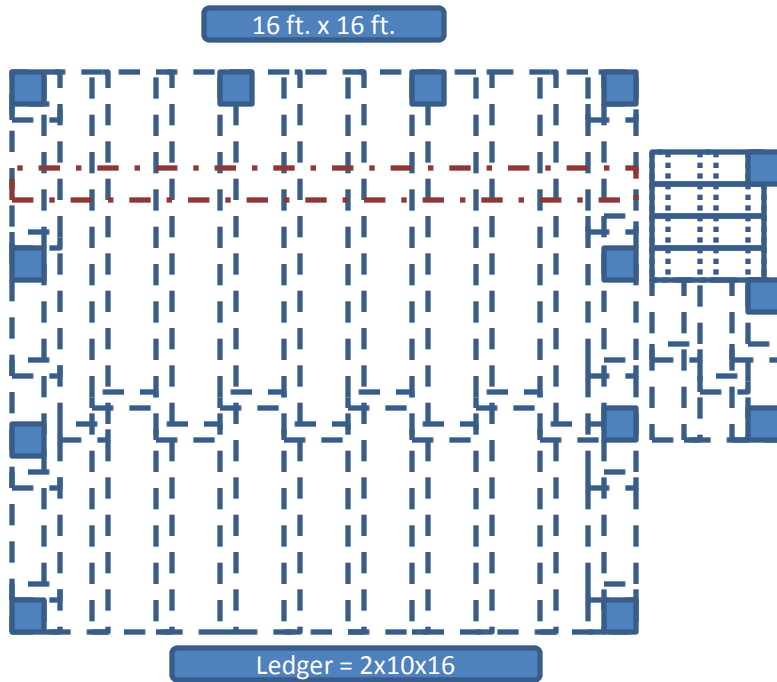


Stairs = (3) 4 stair stringers
 Rise = 7 in.
 Run = 10 in.

= 2x10 PT Lumber

= 6x6 PT Timber

= 4x4 PT Timber Posts

= Precast Concrete Block

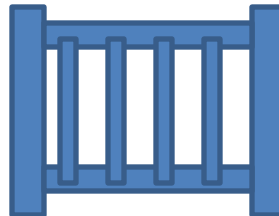

Guard Rail Height = ≥ 36 in.
 Baluster spacing = 4"
 Post spacing = 4 ft.